

MUPUD / SUP	5/9/19
MUPUD / SUP	4/19/19
CONCEPTUAL DESIGN	4/15/19
DATE ISSUED	

DRAWN BY  
 CHECKED BY

ARCHITECTS  
 114 EAST WYOMING  
 SUITE 200  
 NORTHVILLE, MICHIGAN  
 PHONE 248.348.2708  
 FAX 248.348.2722



PRESLEY ARCHITECTURE  
 108 N. CENTER ST., SUITE 205  
 NORTHVILLE, MI 48167  
 P. 248.348.1124, F. 248.348.9300  
 E. gregpresley@comcast.net

**HOBBS + BLACK**  
 ARCHITECTS  
 100 N. State St.  
 4th Floor, Apt. 48104  
 P. 734.663.1189  
 www.hobbs-black.com

**VILLAGE OF OKEMOS**

PROJECT

CONSULTANT

**BLOCK 1  
 OVERALL  
 ELEVATIONS**

SHEET TITLE

**18443**

PROJECT NUMBER

**A-150**

SHEET NUMBER



Drawing: P:\201\01\18443-01\Drawings\Greg Presley Design Drawings\01\A150.dwg  
 Date: May 05, 2019, 2:35pm Layout: A150 Plotted by: ahhu

MUPUD / SUP	5/9/19
MUPUD / SUP	4/19/19
CONCEPTUAL DESIGN	4/15/19
DATE ISSUED	

DRAWN BY  
 CHECKED BY



**PRESLEY ARCHITECTURE**  
 108 N. CENTER ST., SUITE 205  
 NORTHVILLE, MI 48167  
 P. 248.348.1124, F. 248.348.9300  
 E. gregpresley@comcast.net

**HOBBS + BLACK**  
 ARCHITECTS  
 100 N. State St.  
 Ann Arbor, MI 48104  
 P. 734.663.1189  
 www.hobbs-black.com

**VILLAGE OF OKEMOS**  
 PROJECT

CONSULTANT

**BLOCK 2  
 OVERALL  
 ELEVATIONS**


SHEET TITLE

**18443**  
 PROJECT NUMBER

**A-151**  
 SHEET NUMBER



Drawing: P:\201\051\0443-01\Drawings\Greg Presley Design Drawings\B1A1 151.dwg  
 Date: May 05, 2019, 2:45pm Layout: A1 151 Plotted by: ahhu

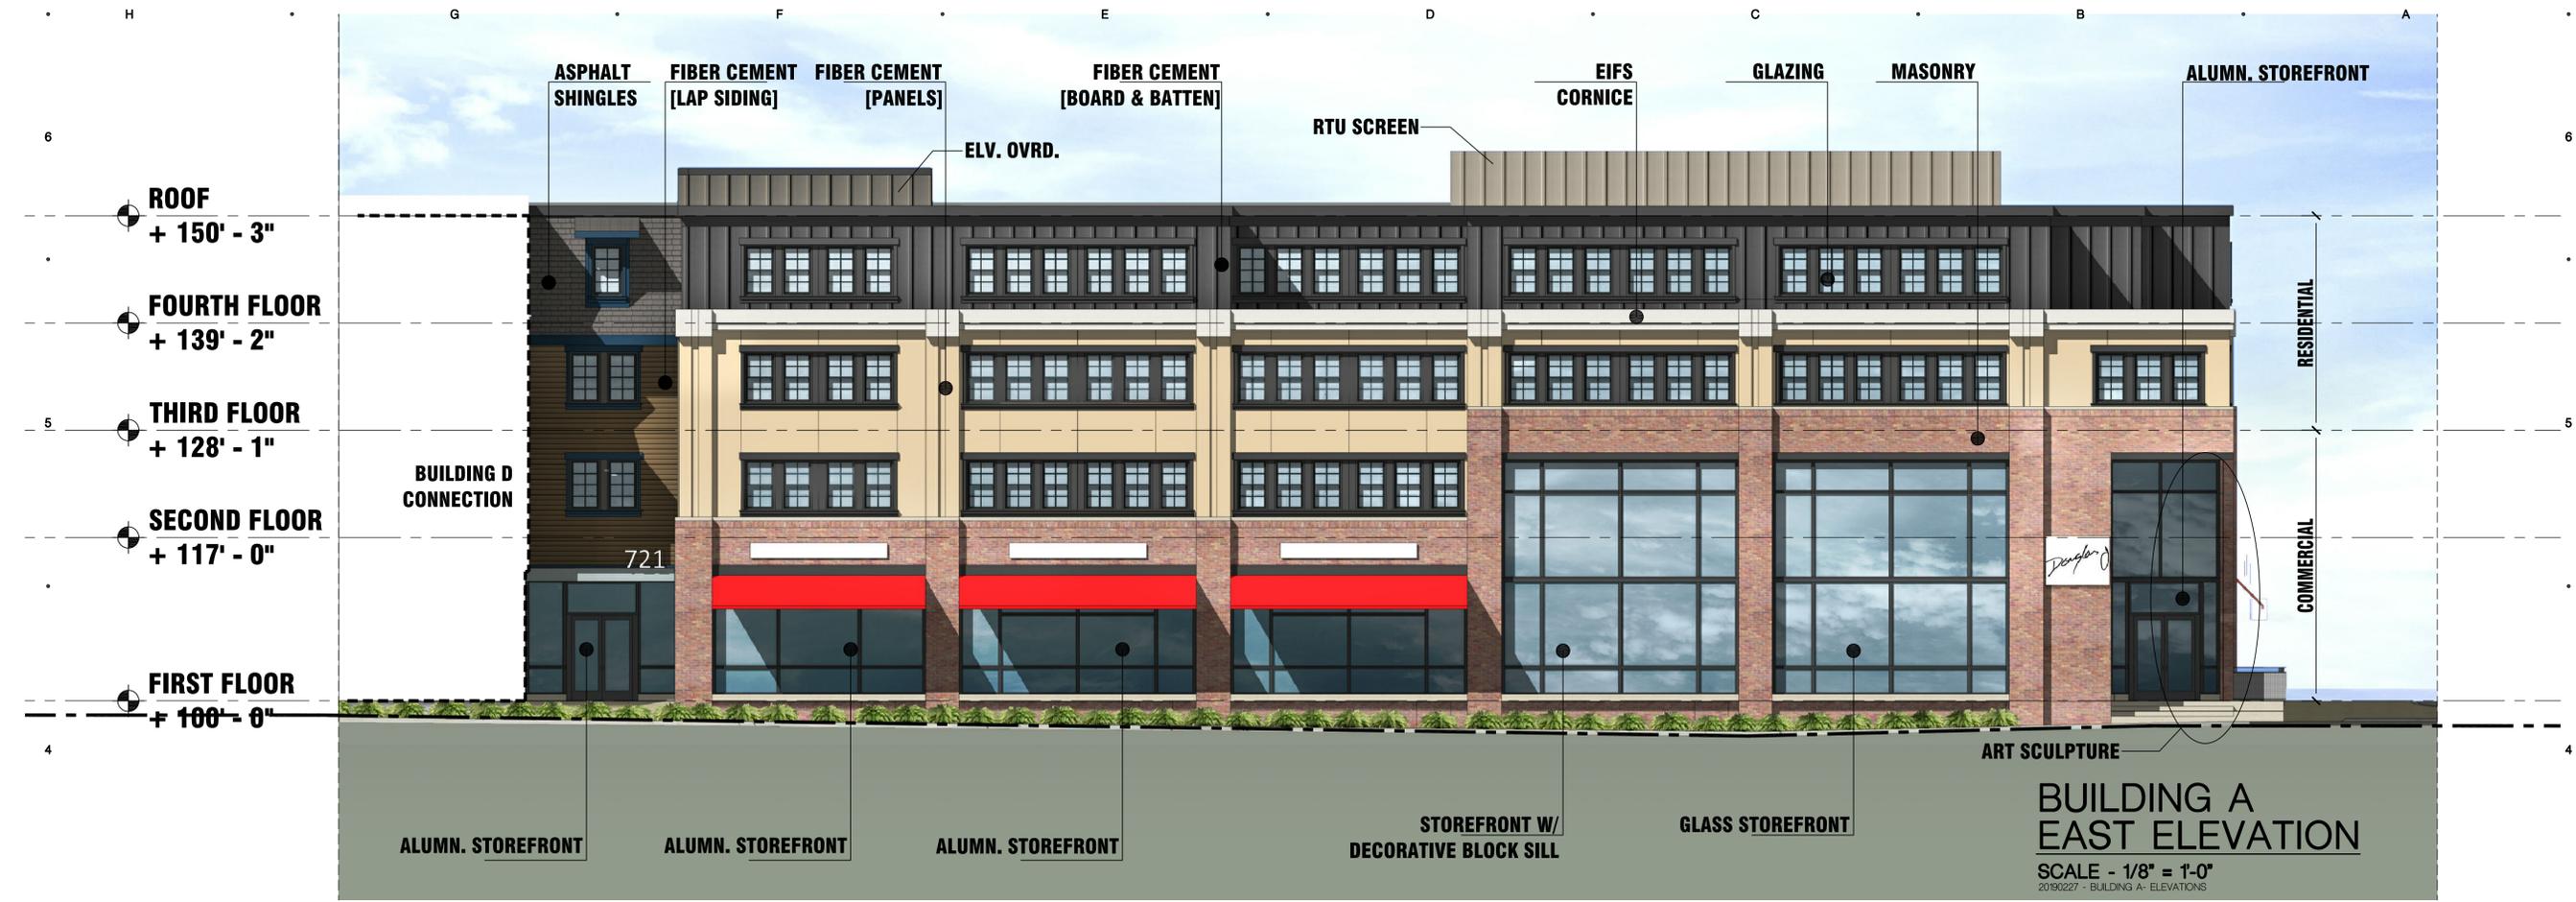

Drawing: P:\201\201\04413-01\Drawings\Site\20190227 - elevations\1.5 - elevations\1.5 - Building A - ELEVATIONS.dwg  
 Date: May 05, 2019, 11:54am  
 Layout: 1-2-1  
 Plotted by: alethu



Drawing: P:\201\01\04443-01\Drawings\Exterior\20190227 - elevations\5. ELEVATIONS\20 - Building A - ELEVATIONS.dwg  
 Date: May 05, 2019, 11:56am  
 Layout: A-2 (2)  
 Plotted by: oibethu



Drawing: P:\201\01\0443-01\Drawings\Arch\20190327 - elevations\51 - ELEVATIONS.dwg  
 Date: May 05, 2019, 12:02pm  
 Layout: A-2.1  
 Plotted by: rsheth

MUPUD / SUP	5/9/19
MUPUD / SUP	4/19/19
CONCEPTUAL DESIGN	4/15/19
DATE ISSUED	

DRAWN BY  
 CHECKED BY

ARCHITECTS  
 114 EAST WYOMING  
 SUITE 200  
 NORTHVILLE, MI 48167  
 PHONE 248.348.9300  
 FAX 248.348.9322

**M** ARCHITECTS  
 PRESLEY ARCHITECTURE  
 108 N. CENTER ST. SUITE 205  
 NORTHVILLE, MI 48167  
 P. 248.348.1124. F. 248.348.9300  
 E. gregpresley@comcast.net

**HOBBS + BLACK**  
 ARCHITECTS  
 100 N. State St.  
 4th Floor, MI 48104  
 P. 734.663.1189  
 www.hobbs-black.com

VILLAGE OF OKEMOS  
 PROJECT


CONSULTANT

BUILDING B  
 EXTERIOR  
 ELEVATIONS

SHEET TITLE

18443  
 PROJECT NUMBER

A-203  
 SHEET NUMBER

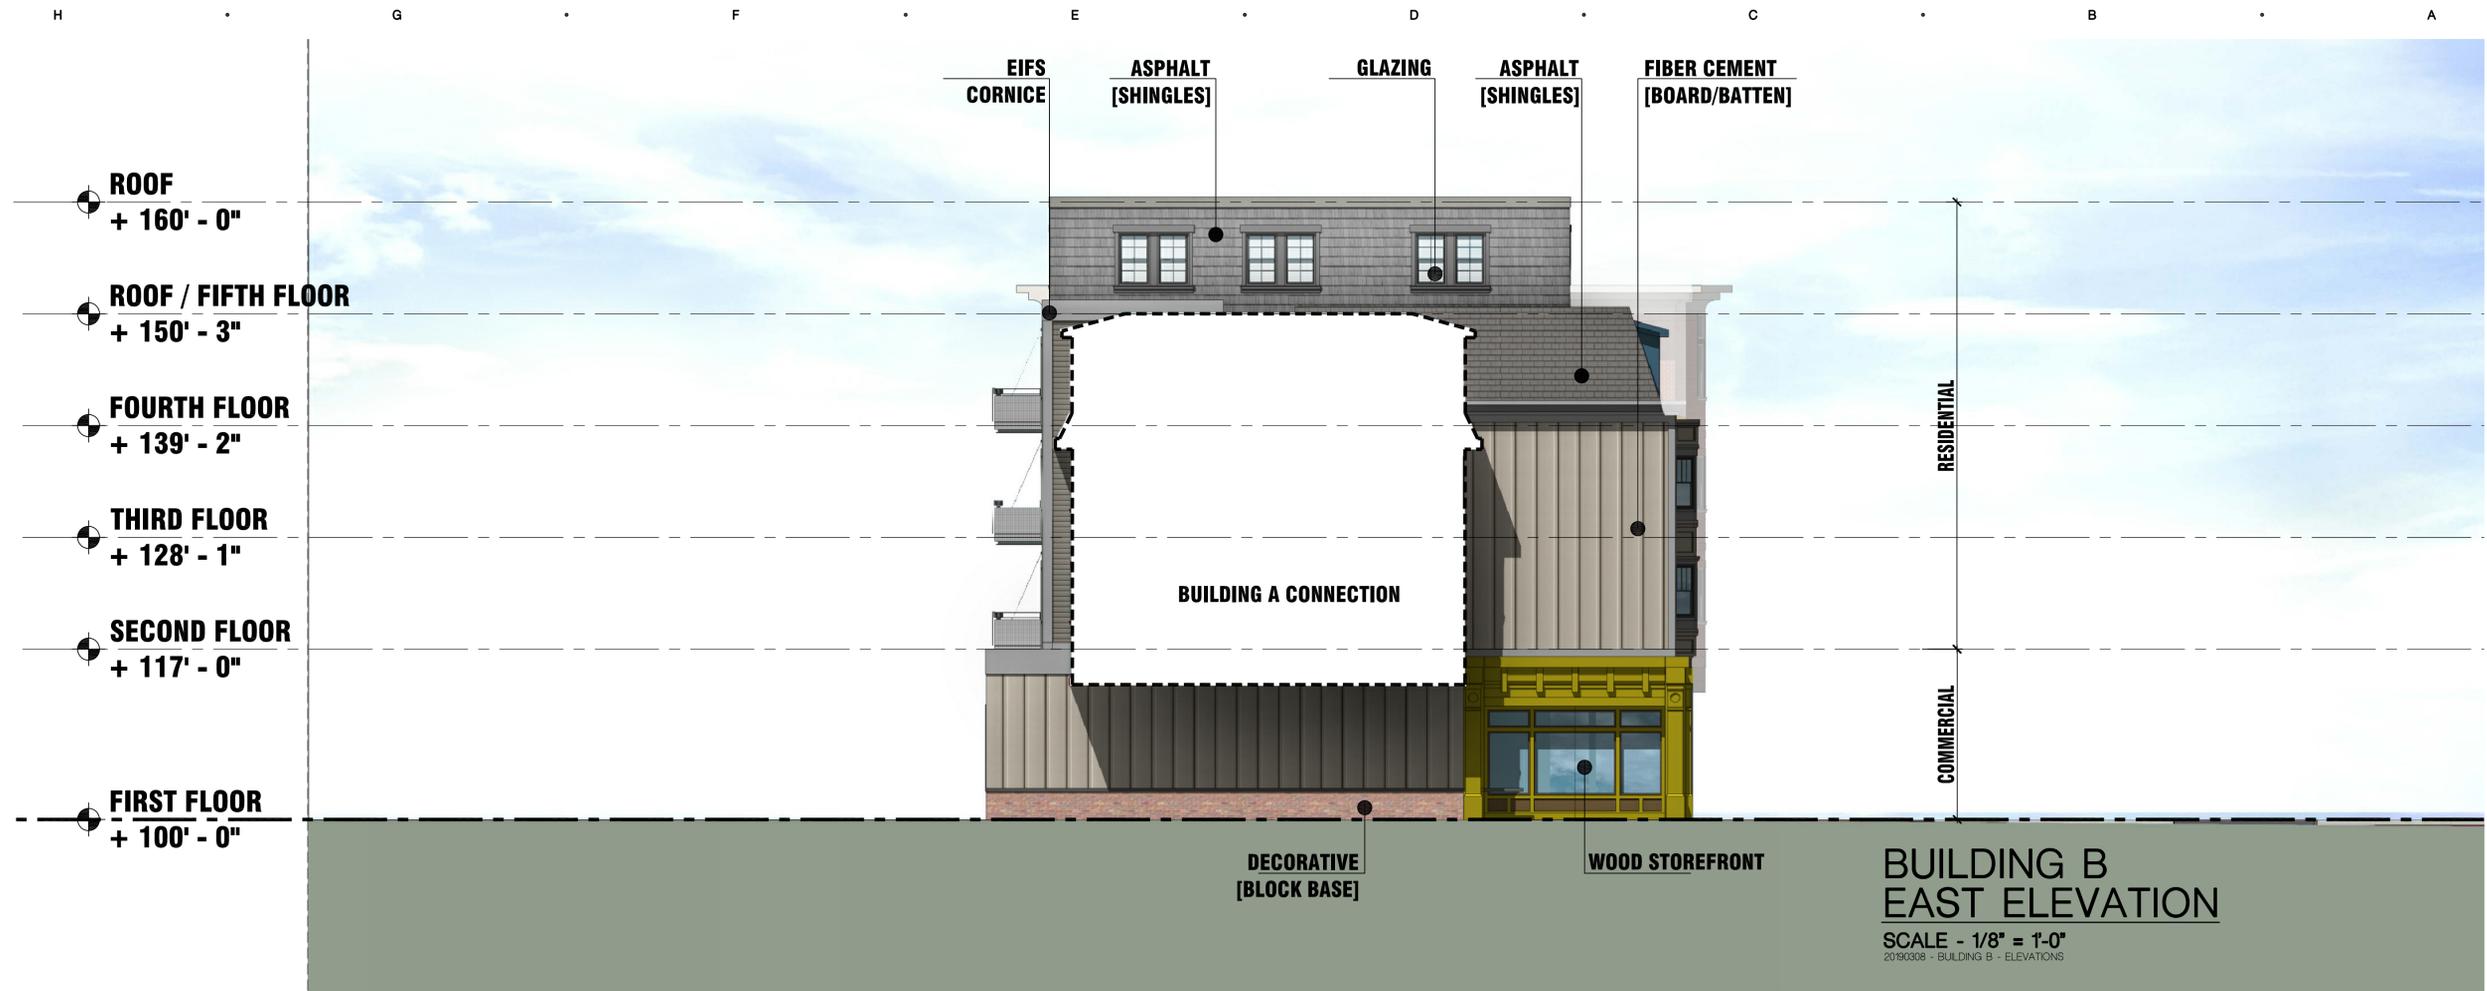

Drawing: P:\201\01\04443-01\Drawings\Architectural\5 - Elevations\5.1 - Elevations\20190306 - Building B - Elevations.dwg  
 Date: May 05, 2019, 12:03pm  
 Layout: A-2.2  
 Plotted by: rsheth

MUPUD / SUP	5/9/19
MUPUD / SUP	4/19/19
CONCEPTUAL DESIGN	4/15/19
DATE ISSUED	

DRAWN BY  
 CHECKED BY

ARCHITECTS  
 114 EAST WYOMING  
 SUITE 200  
 NORTHVILLE, MICHIGAN 48167  
 PHONE 248.348.9300  
 FAX 248.348.2322

**M** ARCHITECTS  
 PRESLEY ARCHITECTURE  
 108 N. CENTER ST., SUITE 205  
 NORTHVILLE, MI 48167  
 P. 248.348.1124, F. 248.348.9300  
 E. gregpresley@comcast.net

**HOBBS + BLACK**  
 ARCHITECTS  
 100 N. State St.  
 Ann Arbor, MI 48104  
 P. 734.663.1189  
 www.hobbs-black.com


VILLAGE OF OKEMOS  
 PROJECT

CONSULTANT

BUILDING C  
 EXTERIOR  
 ELEVATIONS  
 SHEET TITLE

18443  
 PROJECT NUMBER

A-204  
 SHEET NUMBER

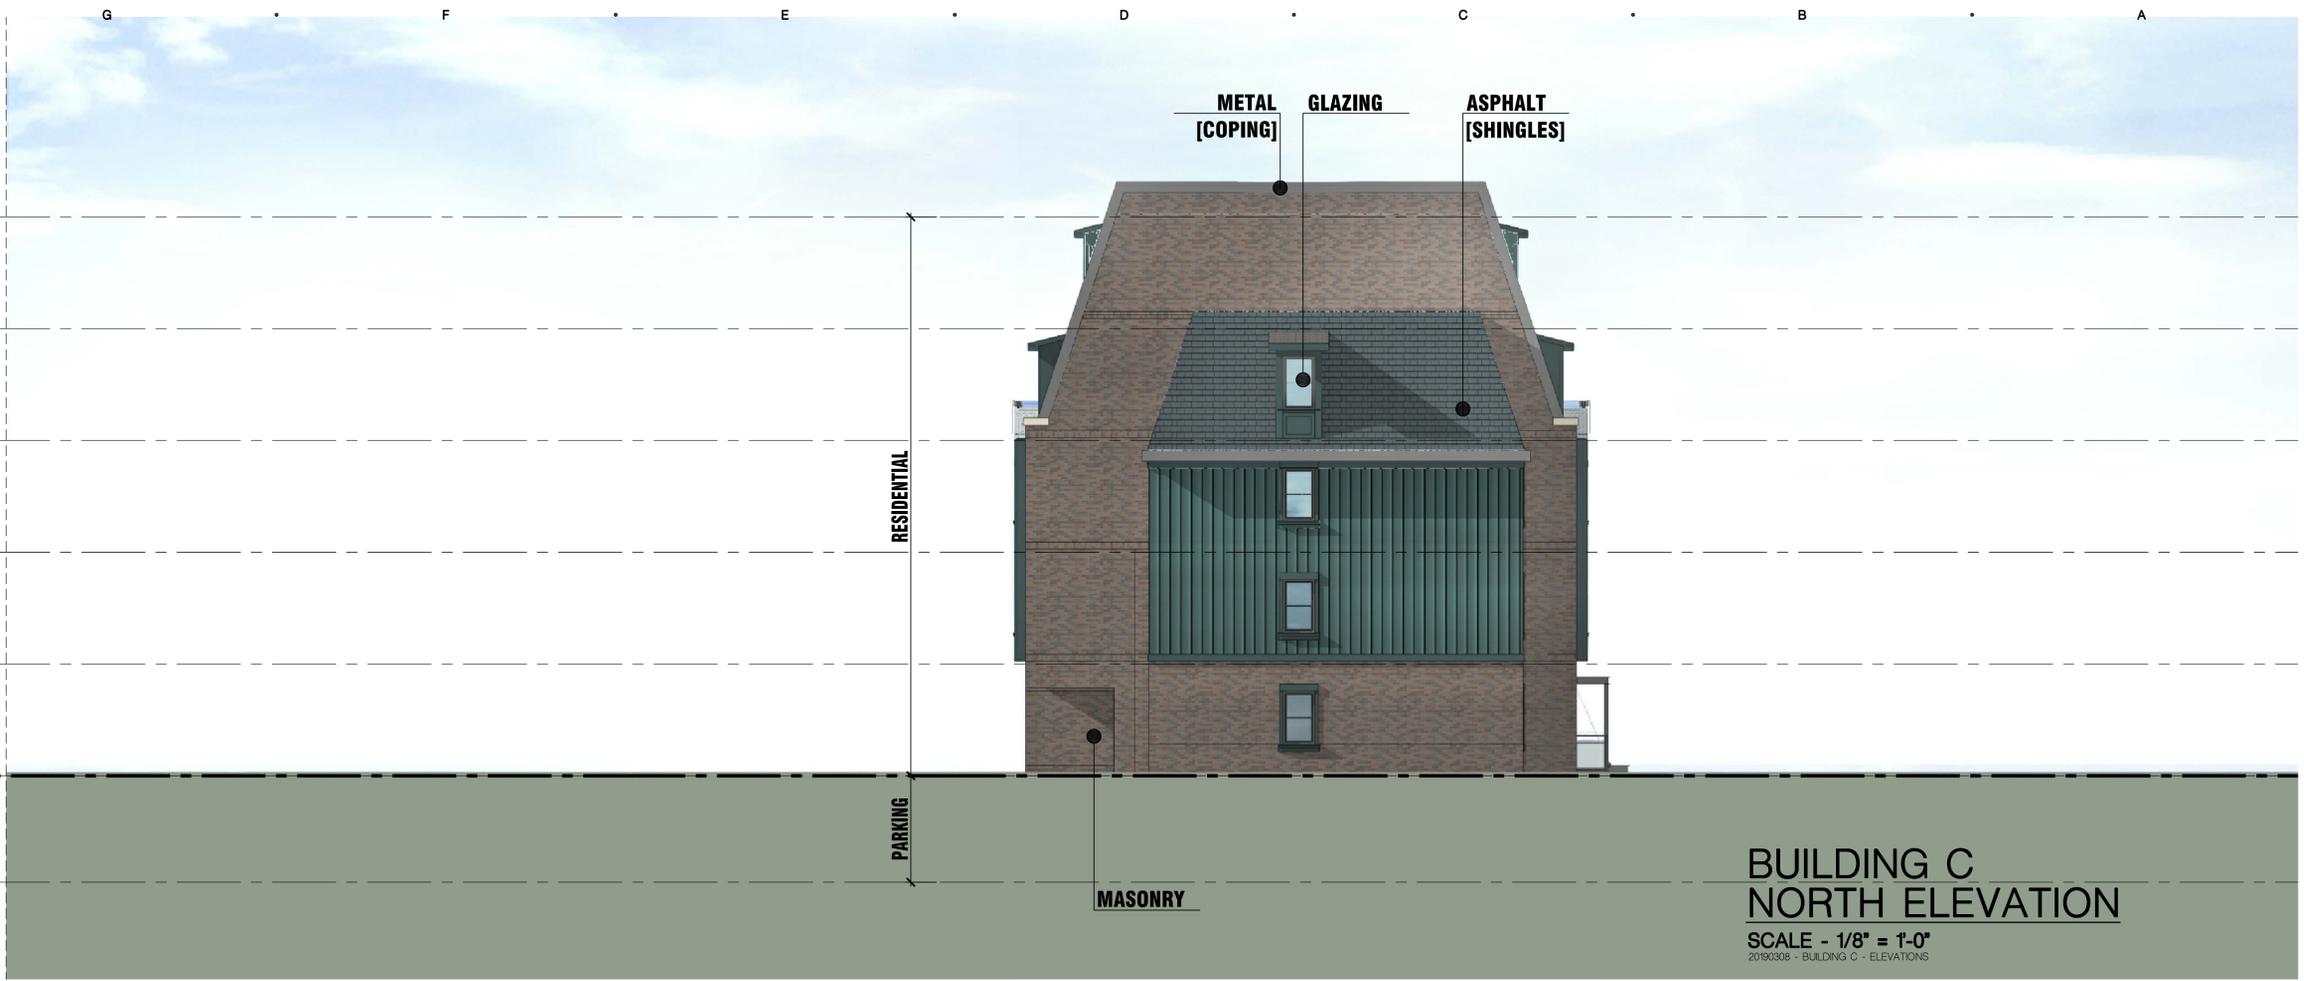

**BUILDING C  
 NORTH ELEVATION**  
 SCALE - 1/8" = 1'-0"  
 20190308 - BUILDING C - ELEVATIONS



**BUILDING C  
 SOUTH ELEVATION**  
 SCALE - 1/8" = 1'-0"  
 20190308 - BUILDING C - ELEVATIONS

Drawing: P:\201\01\04443-01\Drawings\Arch\20190308\20190308 - Elevations\5 - Elevations\5 - Elevations.dwg  
 Date: May 05, 2019, 12:11 pm  
 Layout: A-2.1  
 Plotted by: rlotheu

DRAWN BY  
 CHECKED BY



**PRESLEY ARCHITECTURE**  
 108 N. CENTER ST., SUITE 205  
 NORTHVILLE, MI 48167  
 P. 248.348.1124, F. 248.348.9300  
 E. gregpresley@comcast.net

**HOBBS + BLACK ARCHITECTS**  
 100 N. State St.  
 Ann Arbor, MI 48104  
 P. 734.663.4189  
 www.hobbs-black.com


**VILLAGE OF OKEMOS**  
 PROJECT

CONSULTANT

**BUILDING C EXTERIOR ELEVATIONS**  
 SHEET TITLE

**18443**  
 PROJECT NUMBER

**A-205.1**  
 SHEET NUMBER

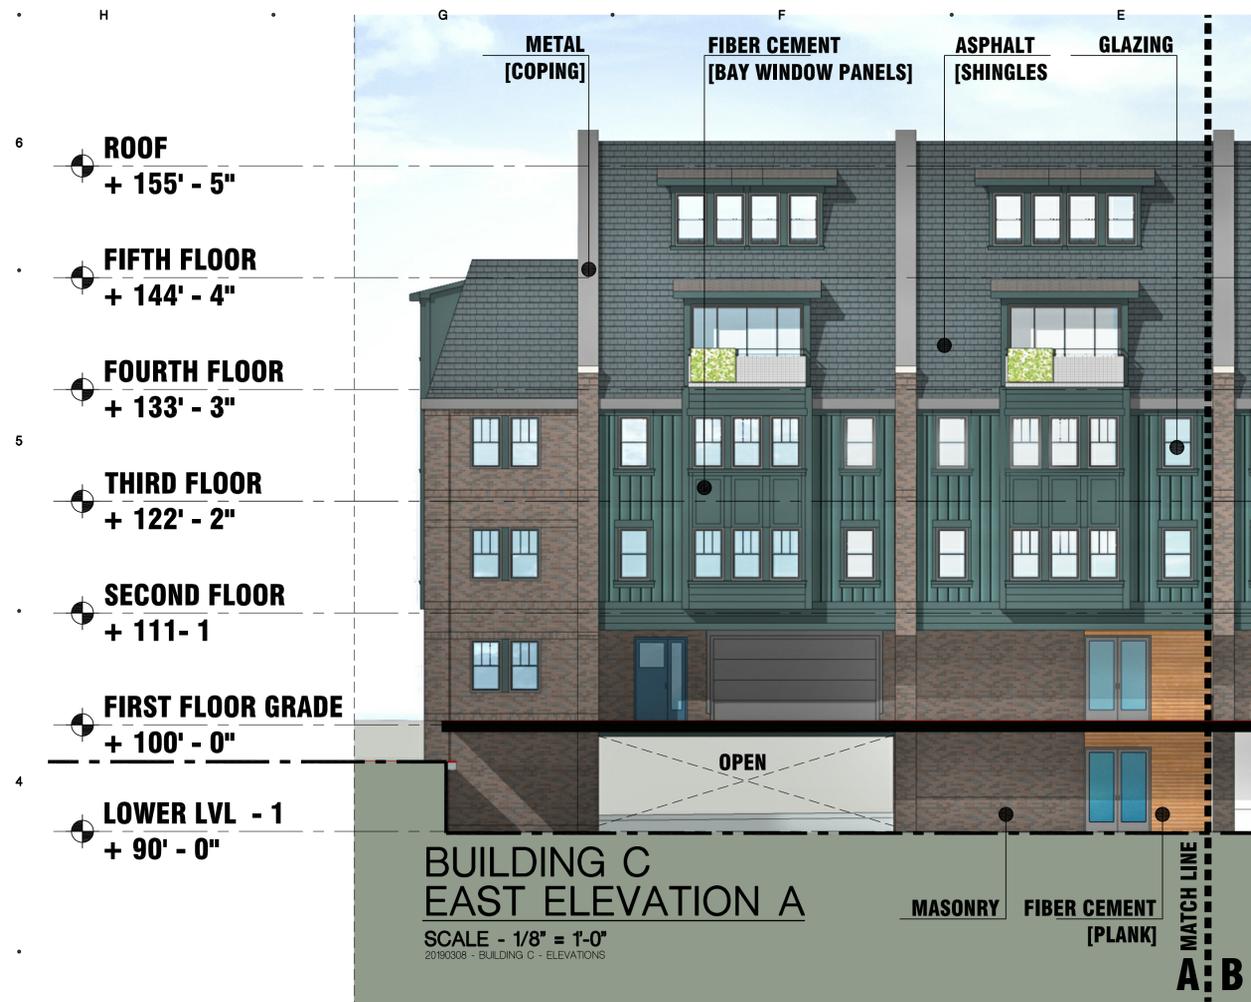

**BUILDING C  
 EAST ELEVATION A**  
 SCALE - 1/8" = 1'-0"  
 20190308 - BUILDING C - ELEVATIONS

MASONRY FIBER CEMENT [PLANK] MATCH LINE A B



**BUILDING C  
 EAST ELEVATION B**  
 SCALE - 1/8" = 1'-0"  
 20190308 - BUILDING C - ELEVATIONS

MATCH LINE A B

Drawing: P:\201\01\04443-01\Drawings\Architectural\20190308 - elevations\5 - ELEVATIONS\5 - ELEVATIONS.dwg  
 Date: May 05, 2019, 12:11:31pm  
 Layout: A-2.2  
 Plotted by: rothlu

MUPUD / SUP	5/9/19
MUPUD / SUP	4/19/19
CONCEPTUAL DESIGN	4/15/19
DATE ISSUED	

DRAWN BY  
 CHECKED BY

ARCHITECTS  
 114 EAST WYOMING  
 SUITE 200  
 NORTHVILLE, MI 48167  
 PHONE 248.348.2708  
 FAX 248.348.2722

**M** ARCHITECTS  
 PRESLEY ARCHITECTURE  
 108 N. CENTER ST., SUITE 205  
 NORTHVILLE, MI 48167  
 P. 248.348.1124. F. 248.348.9300  
 E. gregpresley@comcast.net

**HOBBS + BLACK**  
 ARCHITECTS  
 100 N. State St.  
 Ann Arbor, MI 48104  
 P. 734.663.4189  
 www.hobbs-black.com

VILLAGE OF OKEMOS  
 PROJECT

CONSULTANT


BUILDING C  
 EXTERIOR  
 ELEVATIONS

SHEET TITLE

18443  
 PROJECT NUMBER

A-205.2  
 SHEET NUMBER

H G F E D C B A

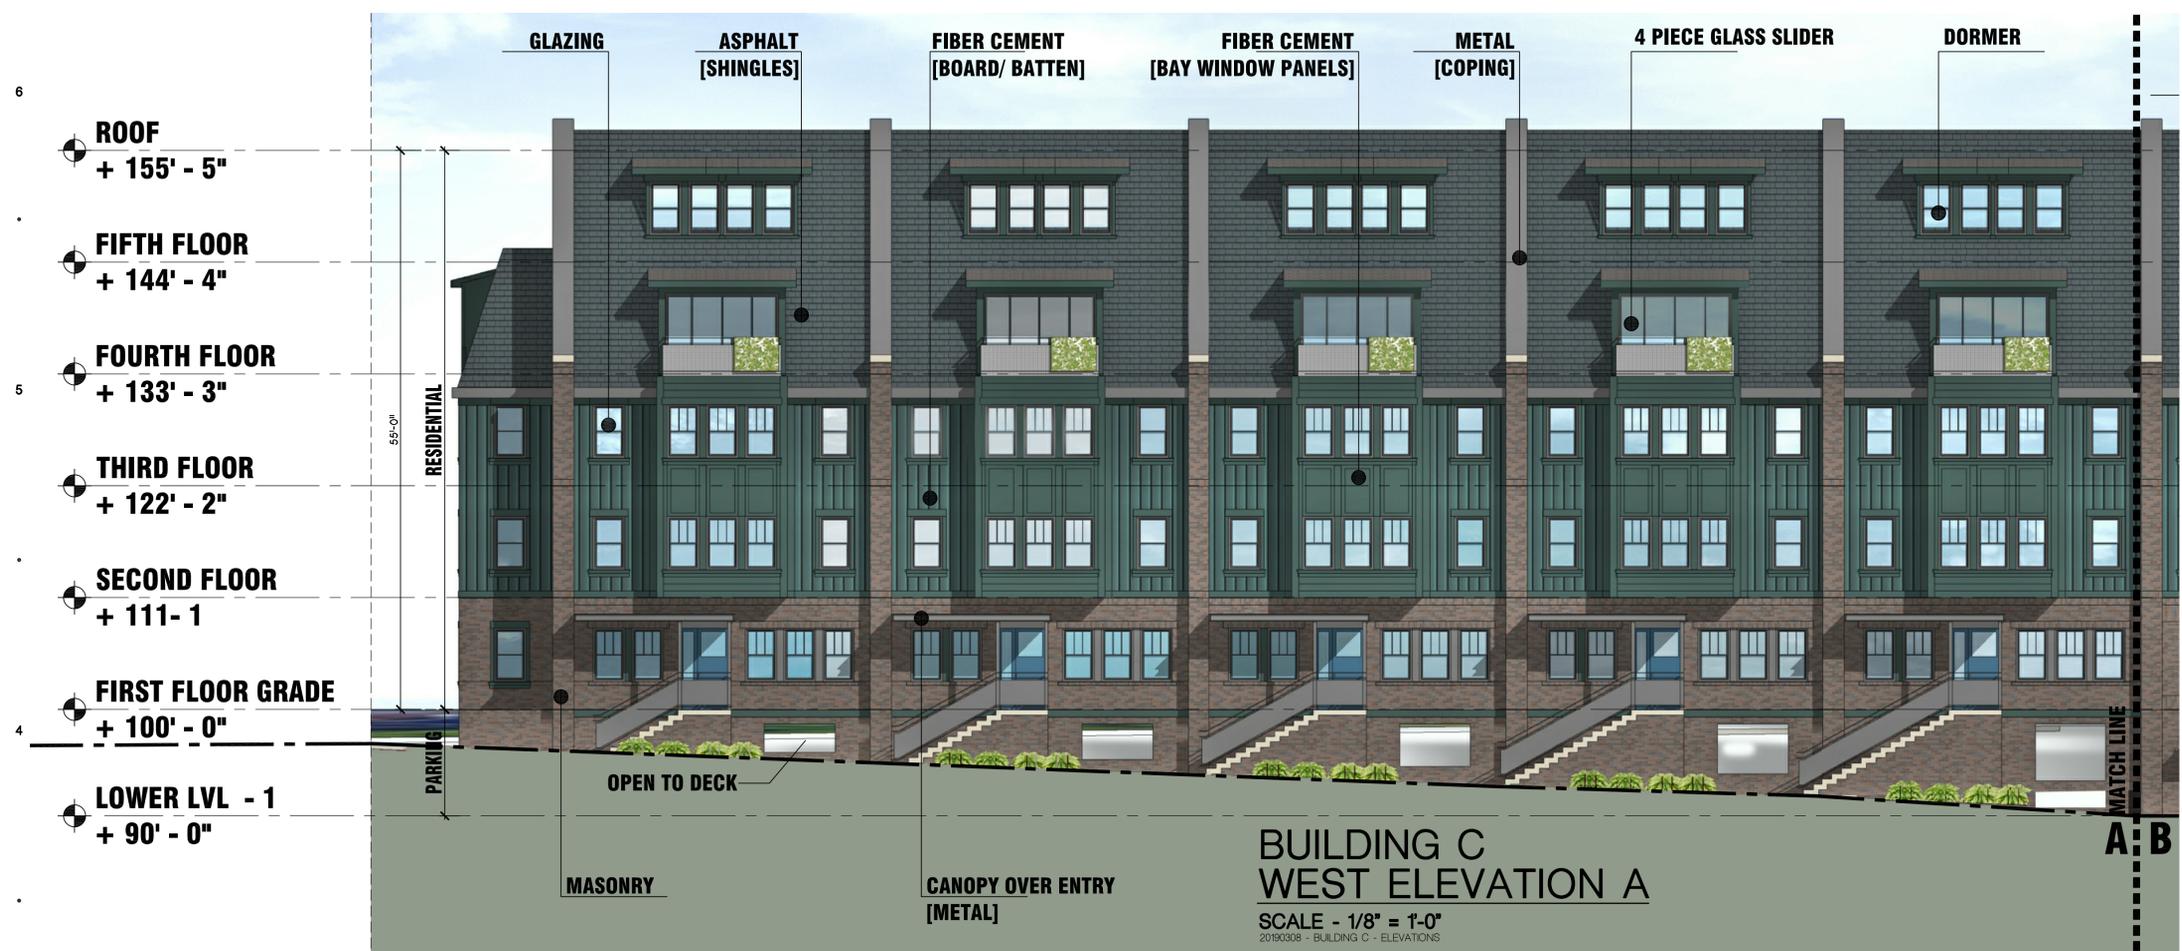

Drawing: P:\201\01\0443-01\Drawings\Architectural\20190327 - elevations\5 - ELEVATIONS\20190308 - Building C - ELEVATIONS.dwg  
 Date: May 05, 2019, 12:11:16pm  
 Layout: A-2.2 (2)  
 Plotted by: alshu

H G F E D C B A

MUPUD / SUP	5/9/19
MUPUD / SUP	4/19/19
CONCEPTUAL DESIGN	4/15/19
DATE ISSUED	

DRAWN BY  
 CHECKED BY



**PRESLEY ARCHITECTURE**  
 108 N. CENTER ST., SUITE 205  
 NORTHVILLE, MI 48167  
 P. 248.348.1124 - F. 248.348.9300  
 E. gregpresley@comcast.net

**HOBBS + BLACK**  
 ARCHITECTS  
 100 N. State St.  
 Ann Arbor, MI 48104  
 P. 734.663.1189  
 www.hobbs-black.com


**VILLAGE OF OKEMOS**  
 PROJECT

CONSULTANT

**BUILDING D**  
 EXTERIOR  
 ELEVATIONS  
 SHEET TITLE

**18443**  
 PROJECT NUMBER

**A-206**  
 SHEET NUMBER

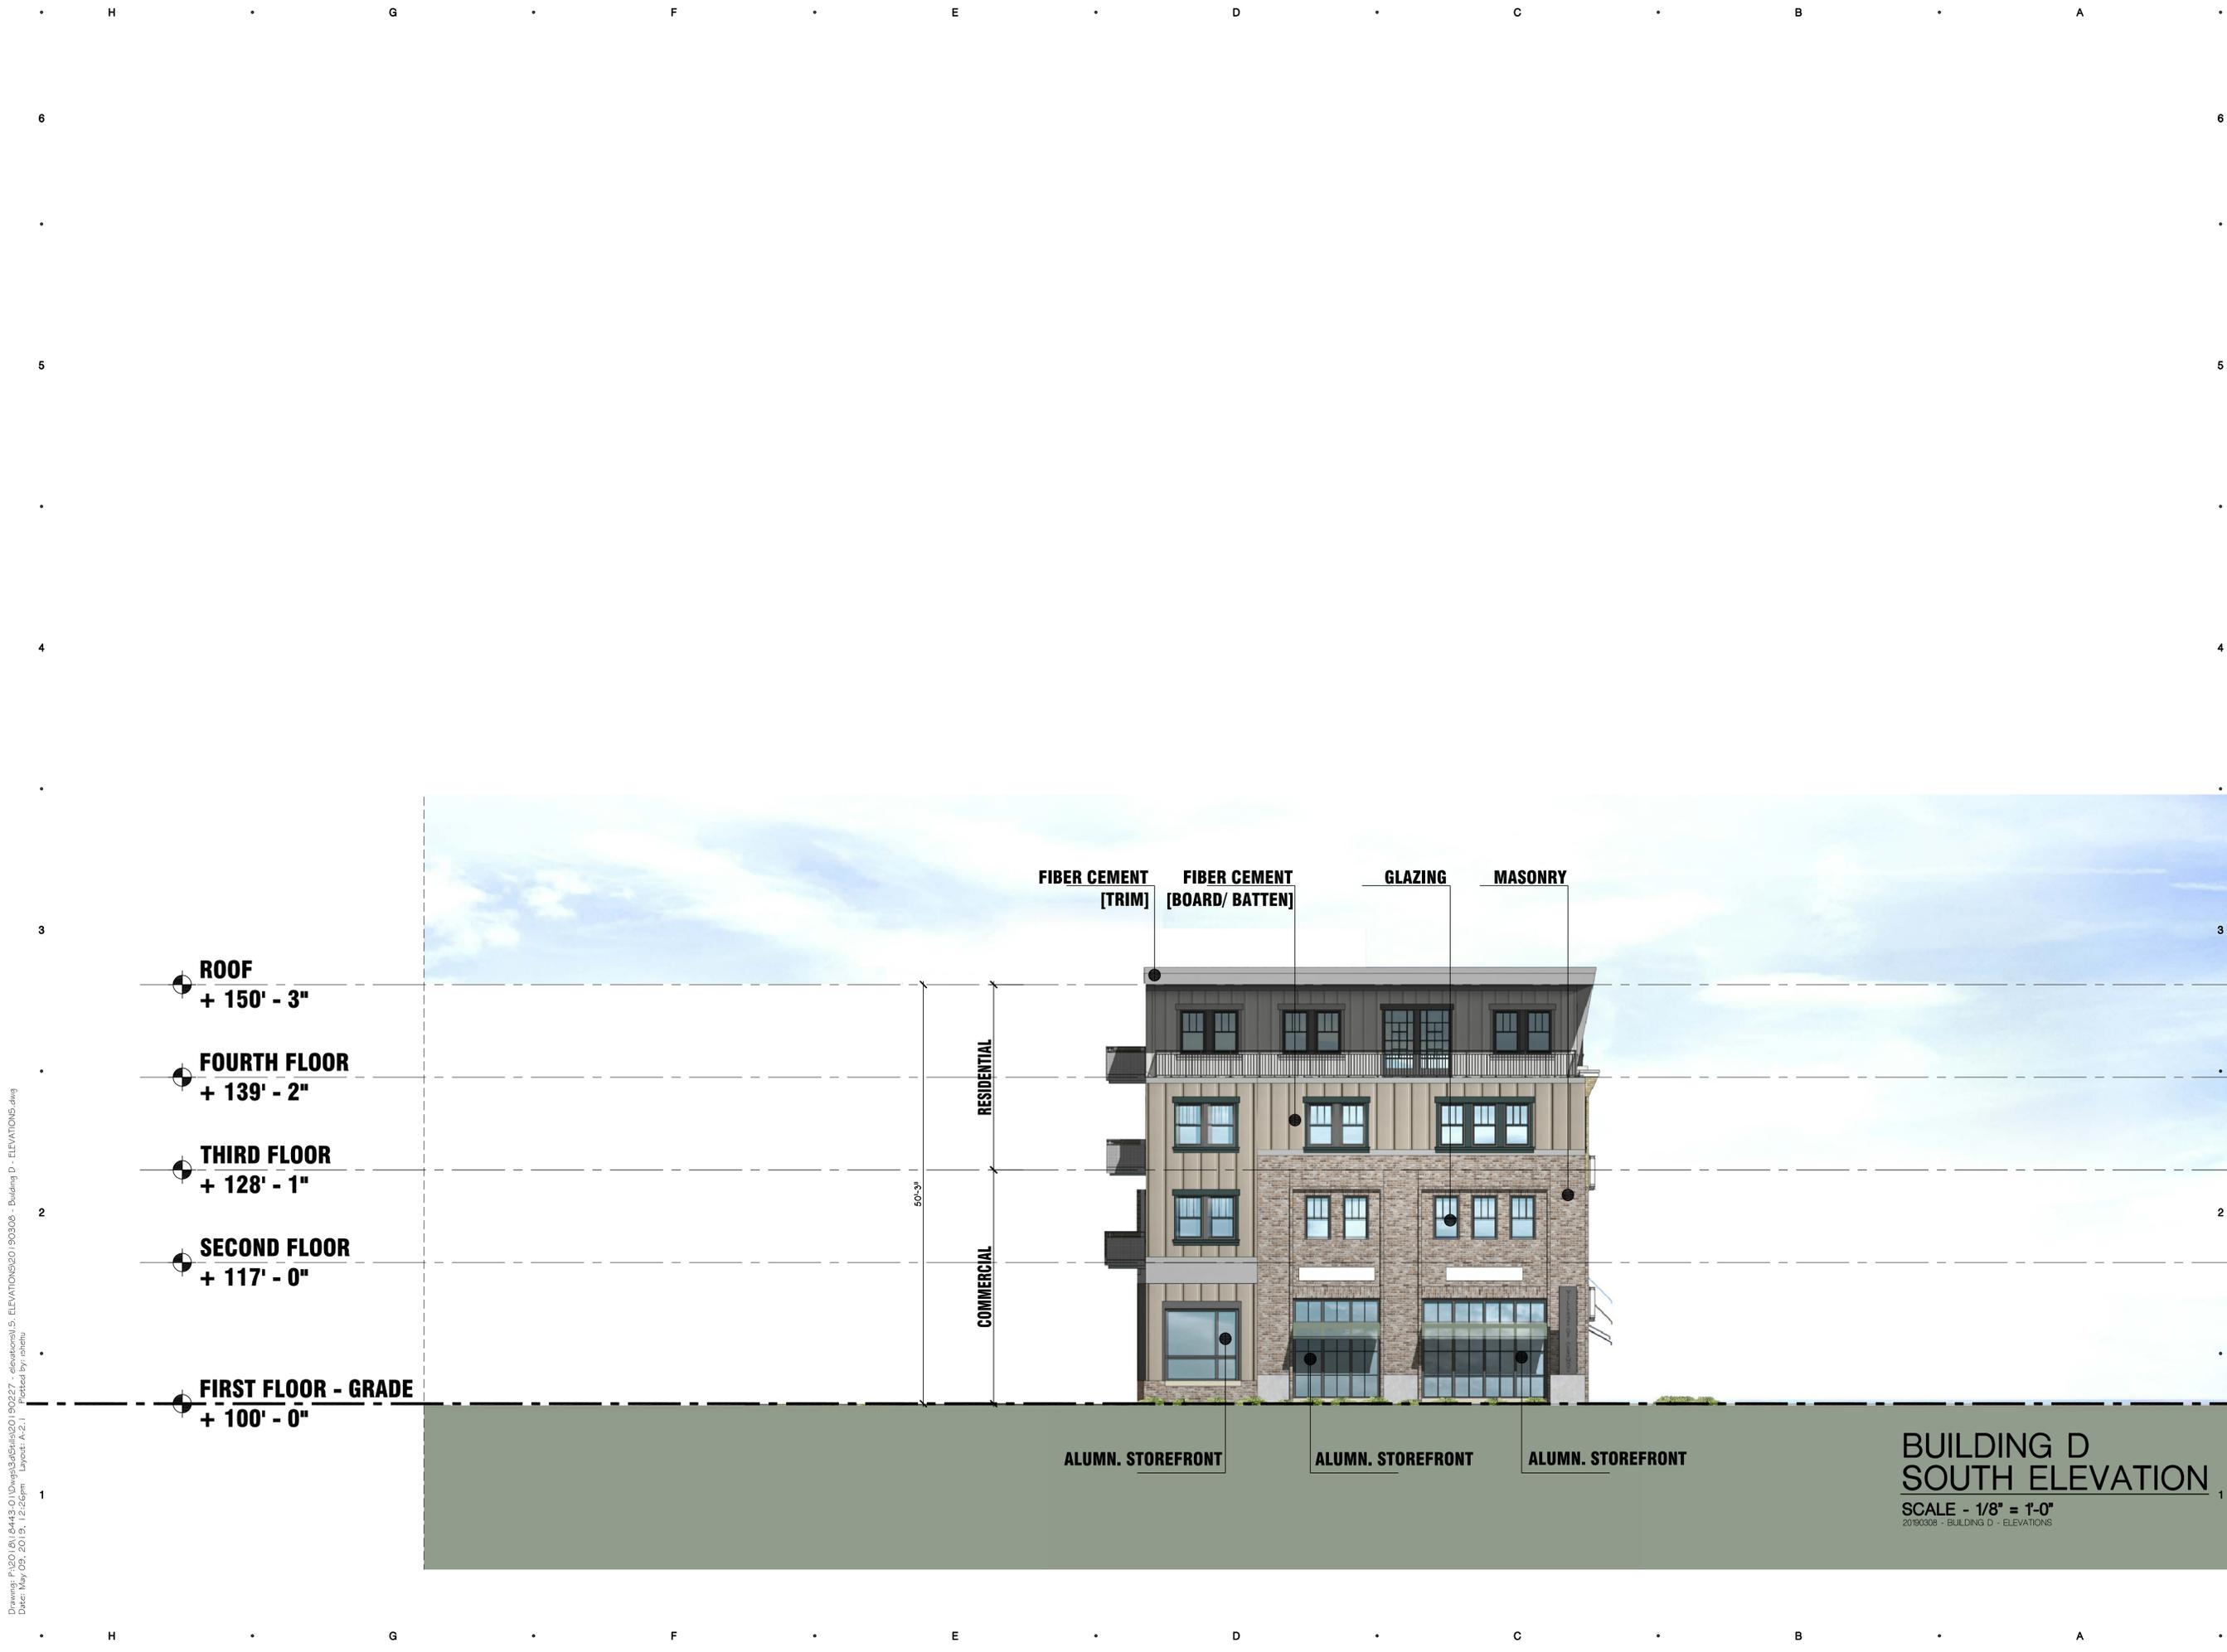


Drawing: PA201 (A) (4443-01) DWG\Bldg\Bldg\201 1903227 - elevations\5. ELEVATIONS\201 1903206 - Building D - ELEVATIONS.dwg  
 Date: May 05, 2019, 12:56pm  
 Layout: A-2.1  
 Plotted by: rsheth

**BUILDING D**  
**SOUTH ELEVATION**  
 SCALE - 1/8" = 1'-0"  
 20190308 - BUILDING D - ELEVATIONS



Drawing: P:\201\01\0443-01\Drawings\Architectural\5 - ELEVATIONS\20190308 - Building D - ELEVATIONS.dwg  
 Date: May 05, 2019, 12:25pm  
 Layout: A-2.2  
 Plotted by: rloethli

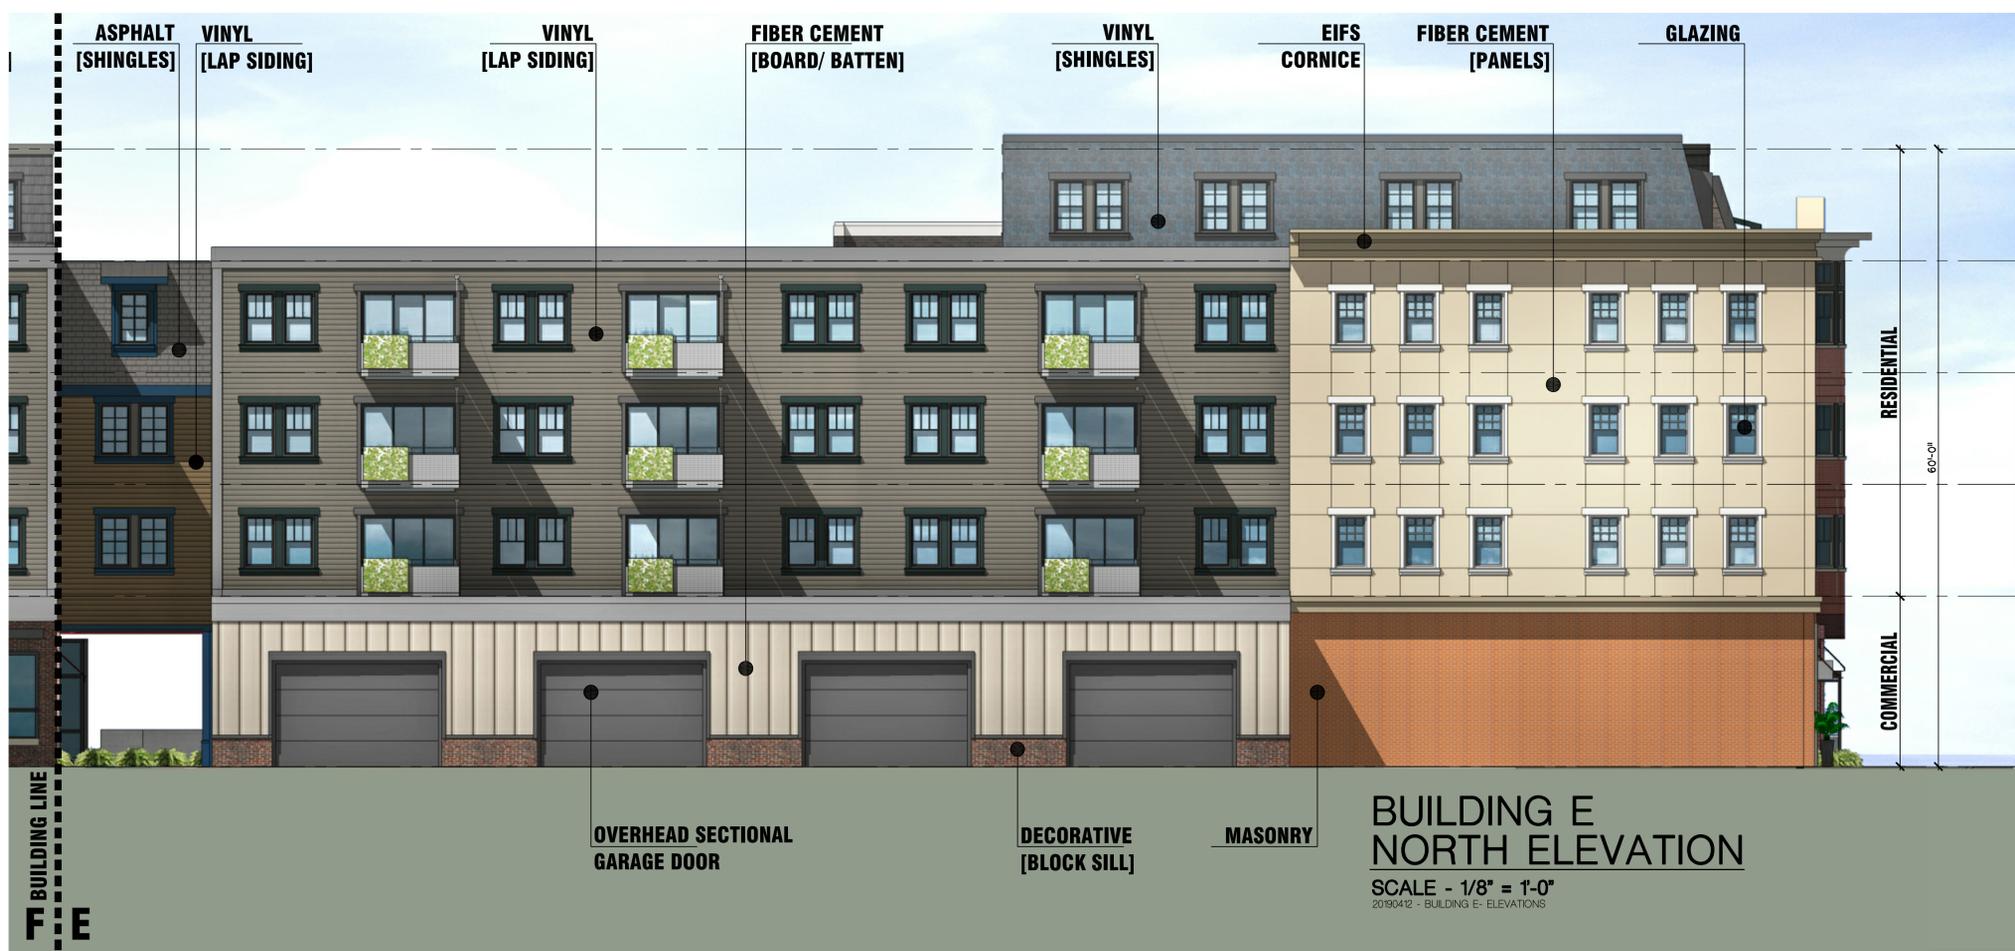

Drawing: P:\201\01\0443-01\Drawings\Architectural\5. ELEVATIONS\20190412 - Building E - ELEVATIONS.dwg  
 Date: May 05, 2019, 1:45pm  
 Layout: A-208  
 Plotted by: ahhu

MUPUD / SUP	5/9/19
MUPUD / SUP	4/19/19
CONCEPTUAL DESIGN	4/15/19
DATE ISSUED	

DRAWN BY  
 CHECKED BY



**PRESLEY ARCHITECTURE**  
 108 N. CENTER ST., SUITE 205  
 NORTHVILLE, MI 48167  
 P. 248.348.1124, F. 248.348.9300  
 E. gregpresley@comcast.net

**HOBBS + BLACK ARCHITECTS**  
 100 N. STATE ST.  
 ANN ARBOR, MI 48104  
 P. 734.663.1189  
 www.hobbs-black.com

**VILLAGE OF OKEMOS**  
 PROJECT



CONSULTANT

**BUILDING E ELEVATIONS**

SHEET TITLE

**18443**  
 PROJECT NUMBER

**A-209**  
 SHEET NUMBER

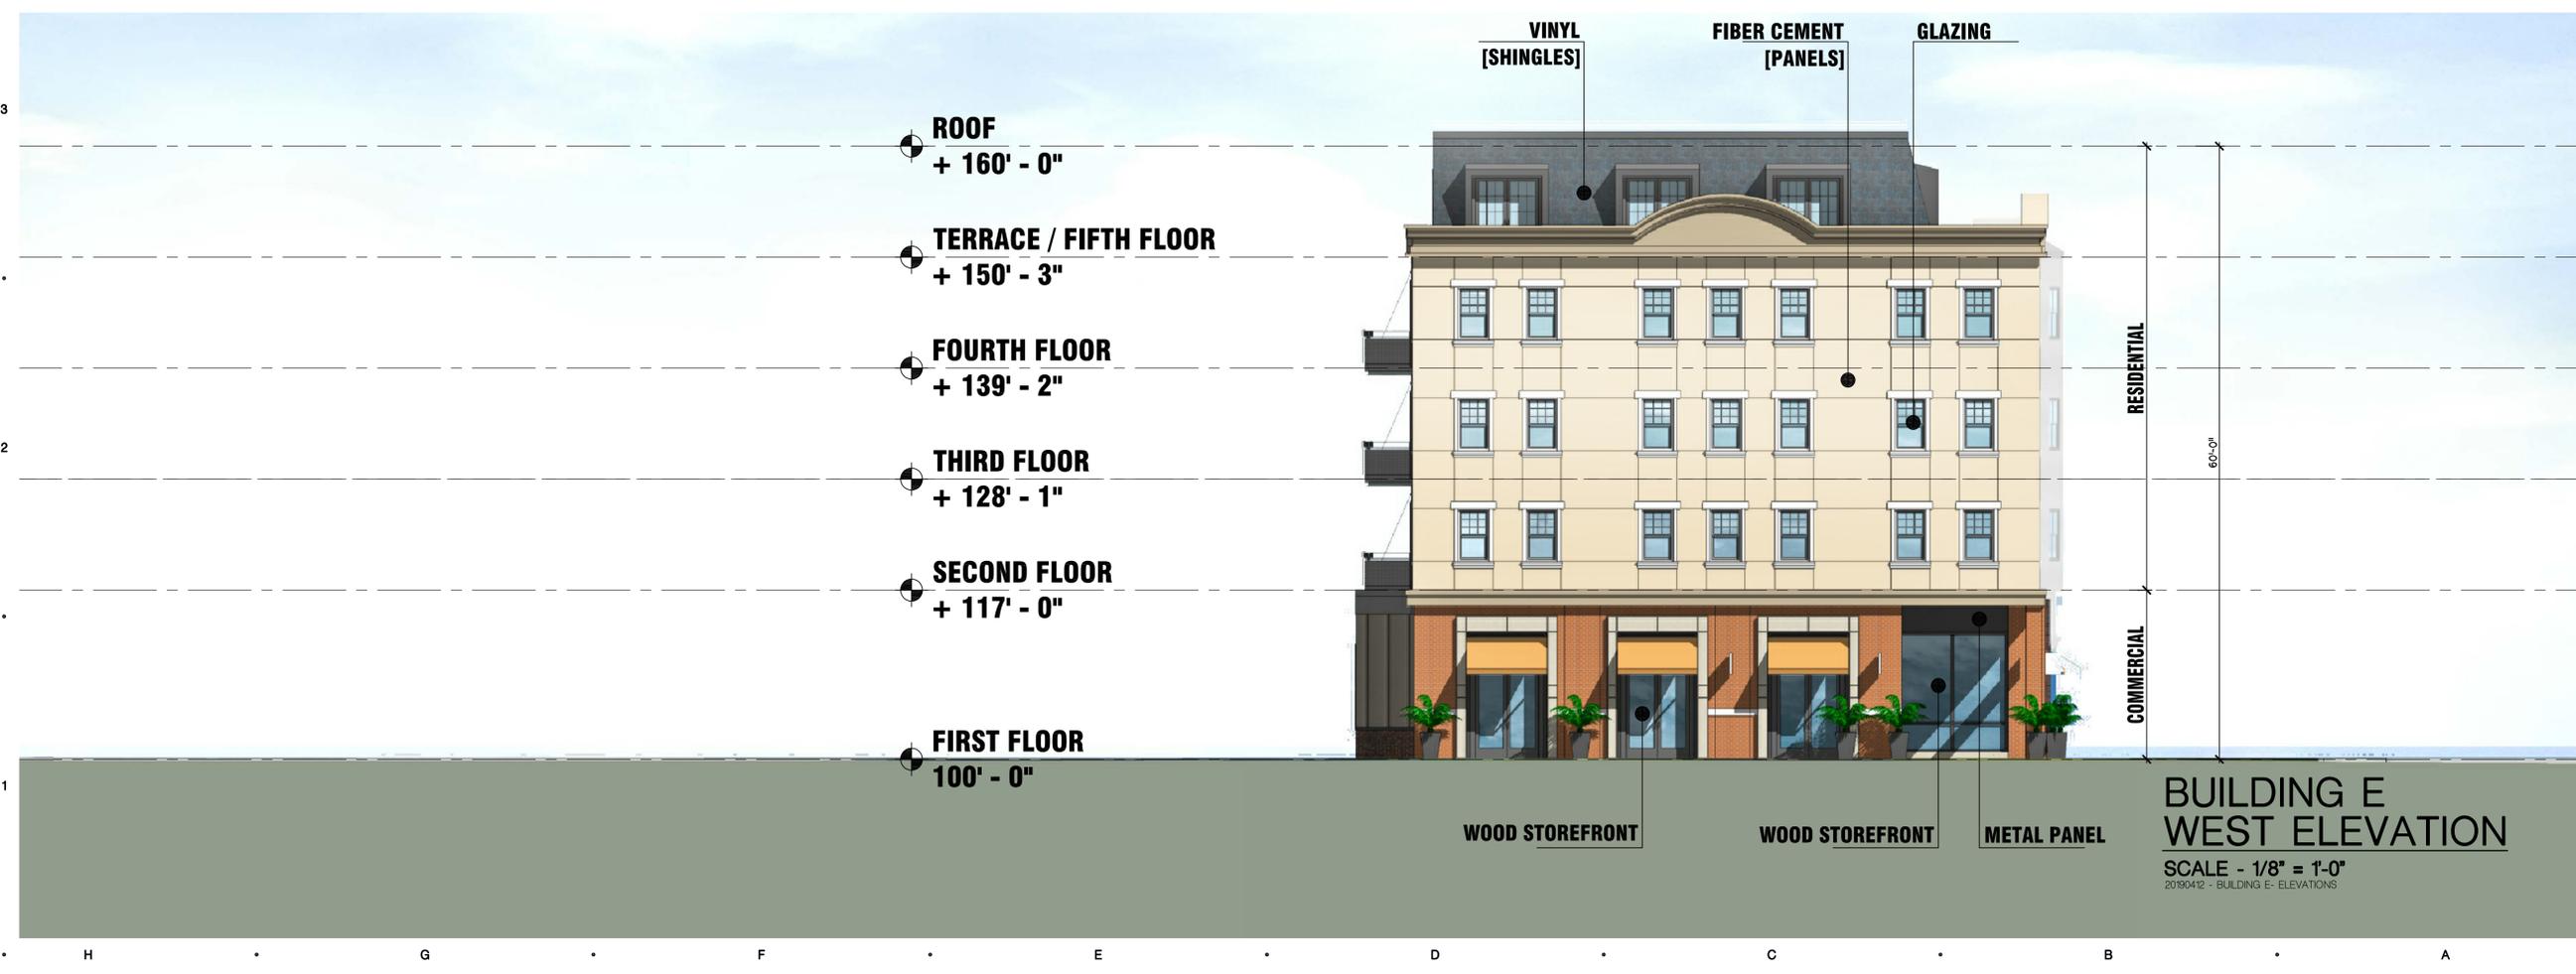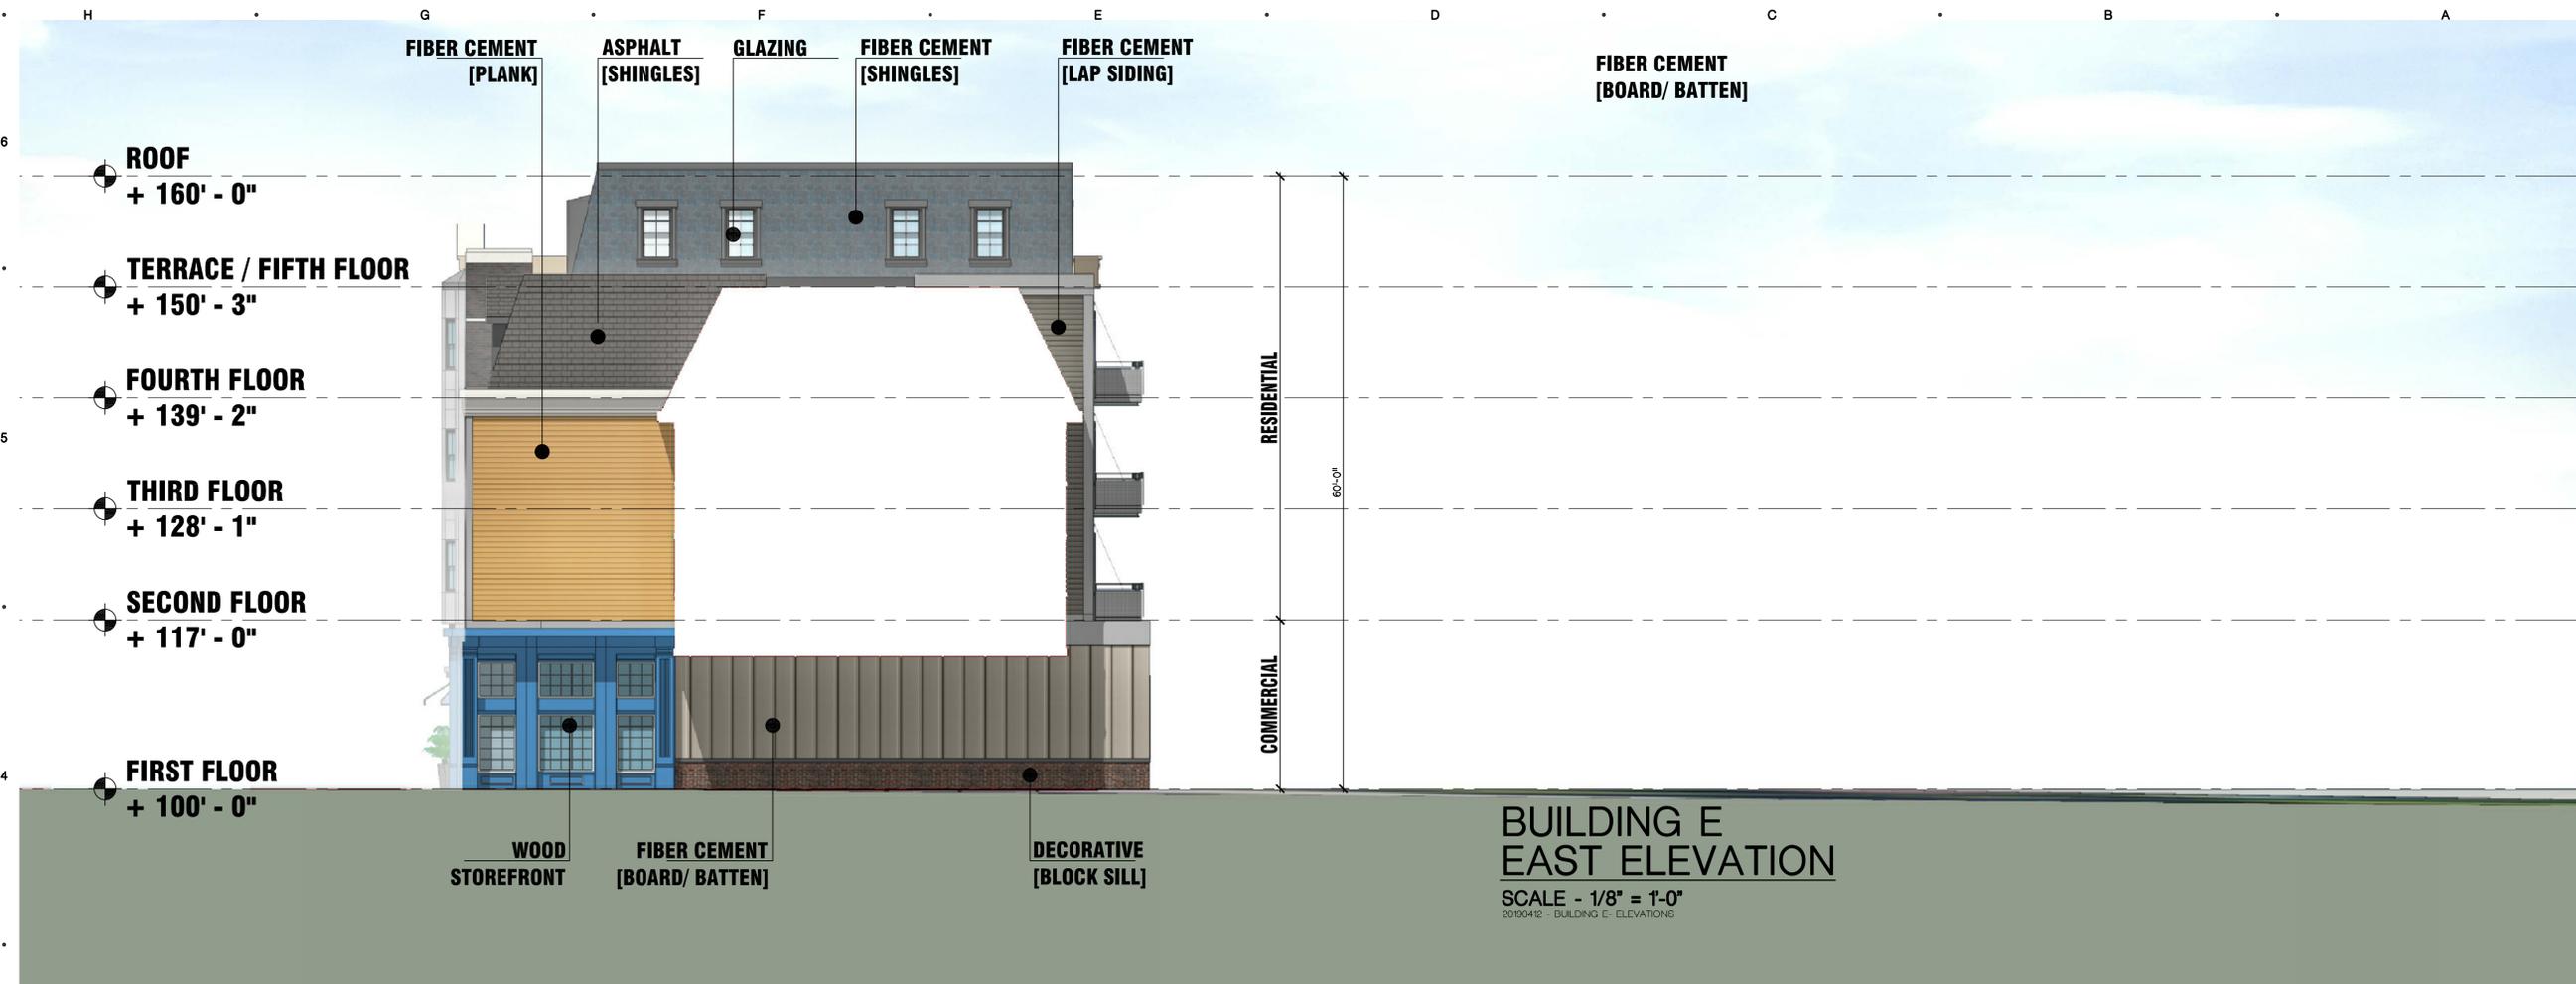

Drawing: PA201 (A) 04443-01 DWG\3d\3d\20160412\190227 - elevations\5.1 - Building E- ELEVATIONS.dwg  
 Date: May 05, 2019, 1:47pm  
 Layout: A-209  
 Plotted by: ahshu

MUPUD / SUP	5/9/19
MUPUD / SUP	4/19/19
CONCEPTUAL DESIGN	4/15/19
DATE ISSUED	

DRAWN BY  
 CHECKED BY

ARCHITECTS  
 114 EAST WYOMING  
 SUITE 205  
 NORTHVILLE, MICHIGAN  
 PHONE: 248.348.2708  
 FAX: 248.348.2722

**M** ARCHITECTS  
 PRESLEY ARCHITECTURE  
 108 N. CENTER ST., SUITE 205  
 NORTHVILLE, MI 48167  
 P. 248.348.1124. F. 248.348.9300  
 E. gregpresley@comcast.net

**HOBBS + BLACK**  
 ARCHITECTS  
 100 N. State St.  
 Ann Arbor, MI 48104  
 P: 734.663.4189  
 www.hobbs-black.com

VILLAGE OF OKEMOS  
 PROJECT

CONSULTANT

BUILDING F ELEVATIONS

SHEET TITLE

18443  
 PROJECT NUMBER

A-210  
 SHEET NUMBER



Drawing: P:\201\01\0443-01\Drawings\Architectural\20190412 - Building E - ELEVATIONS.dwg  
 Date: May 05, 2019, 1:52pm  
 Layout: A-210  
 Plotted by: ahlu

DRAWN BY  
 CHECKED BY



**PRESLEY ARCHITECTURE**  
 108 N. CENTER ST. SUITE 205  
 NORTHVILLE, MI 48167  
 P. 248.348.1124 F. 248.348.9300  
 E. gregpresley@concast.net

**HOBBS + BLACK ARCHITECTS**  
 100 N. State St.  
 Ann Arbor, MI 48104  
 P. 734.663.1189  
 www.hobbs-black.com

**VILLAGE OF OKEMOS**  
 PROJECT

CONSULTANT

**BUILDING F ELEVATIONS**

SHEET TITLE

**18443**  
 PROJECT NUMBER

**A-211**  
 SHEET NUMBER



Drawing: P:\201\01\0443-01\Drawings\Architectural\5. ELEVATIONS\20190412 - Building E - ELEVATIONS.dwg  
 Date: May 05, 2019, 1:52pm  
 Layout: A-211  
 Plotted by: ahbu

**BUILDING F WEST ELEVATION**  
 SCALE - 1/8" = 1'-0"  
 20190412 - BUILDING E - ELEVATIONS

MUPUD / SUP	5/9/19
CONCEPTUAL DESIGN	4/15/19
DATE ISSUED	

DRAWN BY  
 CHECKED BY

ARCHITECTS  
 114 EAST WYOMING  
 SUITE 205  
 NORTHVILLE, MICHIGAN  
 PHONE 248.348.2708  
 FAX 248.348.2722



PRESLEY ARCHITECTURE  
 108 N. CENTER ST., SUITE 205  
 NORTHVILLE, MI 48167  
 P. 248.348.1124, F. 248.348.9300  
 E. gregpresley@comcast.net

**HOBBS + BLACK**  
 ARCHITECTS  
 100 N. State St.  
 Ann Arbor, MI 48104  
 P. 734.663.1189  
 www.hobbs-black.com

VILLAGE OF OKEMOS  
 PROJECT



CONSULTANT

BUILDING G ELEVATIONS

SHEET TITLE

18443  
 PROJECT NUMBER

A-212  
 SHEET NUMBER

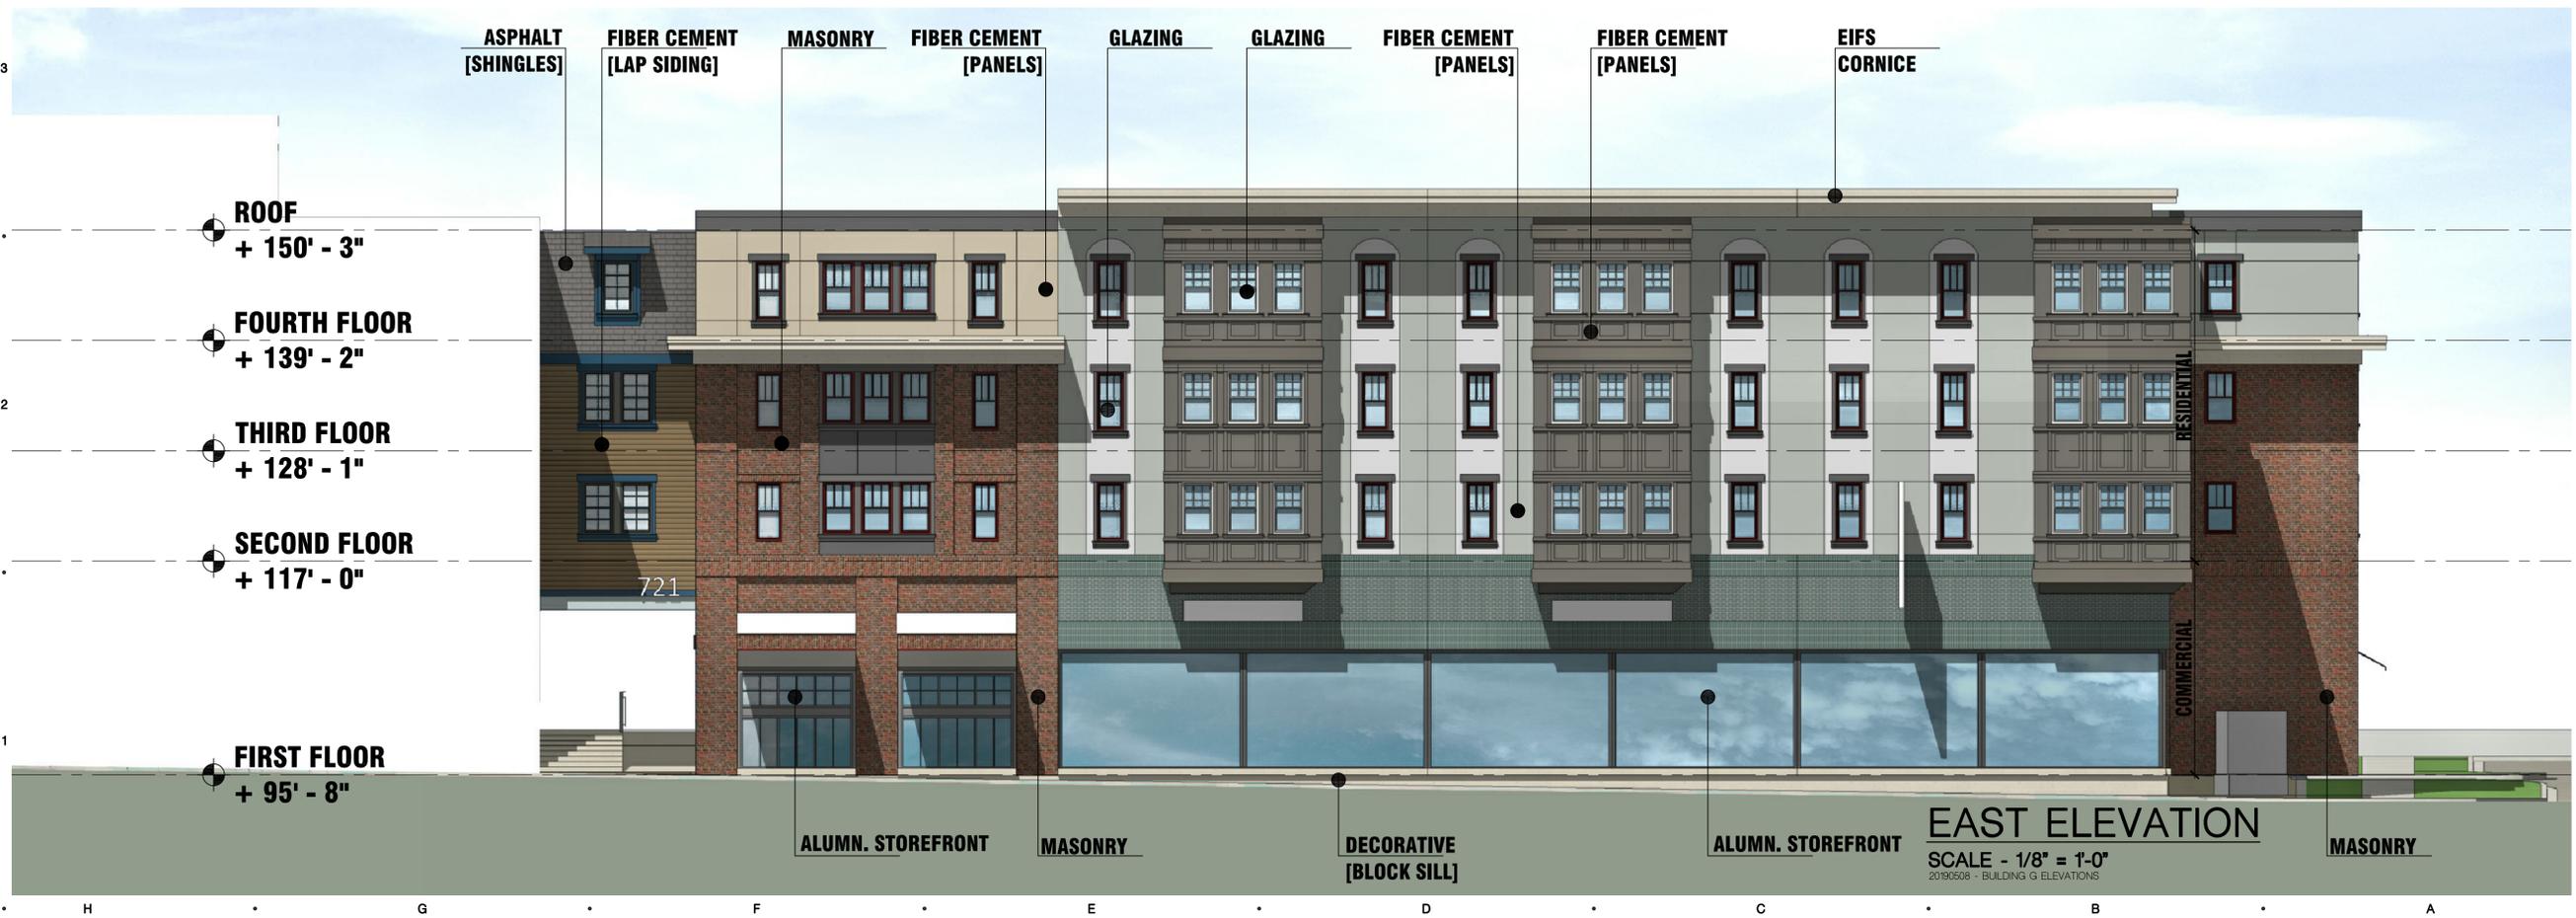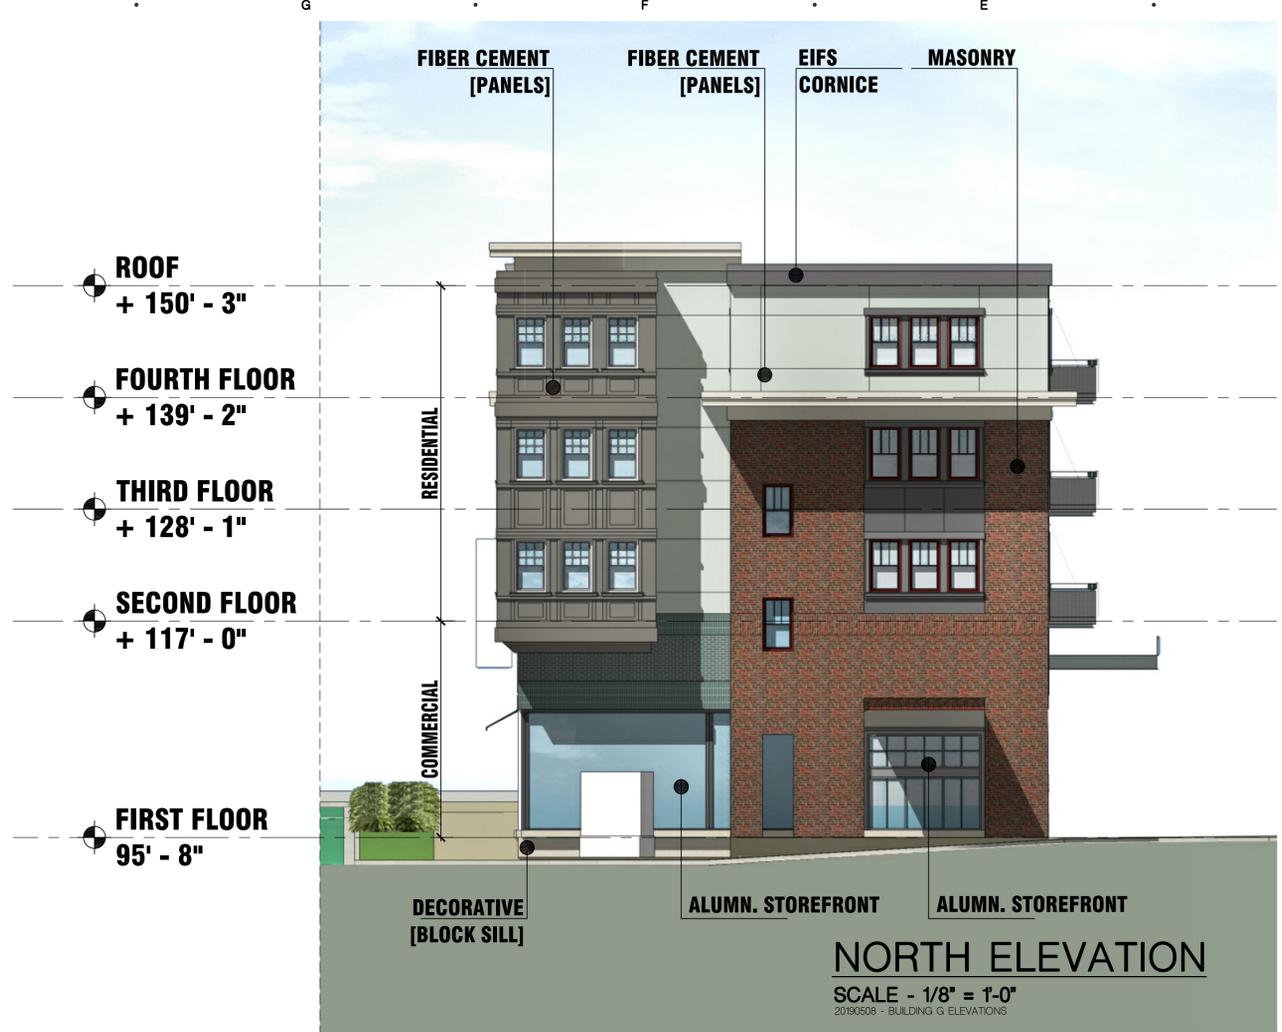


Drawing: P:\201\01\04443-01\Drawings\Architectural\5. ELEVATIONS\20190508 - Building G ELEVATIONS.dwg  
 Date: May 05, 2019, 5:23:11 pm  
 Layout: A-212  
 Plotted by: ahhu




Drawing: P:\201\01\0443\01\Drawings\Architectural\5. ELEVATIONS\20190506 - Building G ELEVATIONS.dwg  
 Date: May 05, 2019, 2:32pm  
 Layout: A-213  
 Plotted by: ahhu

**WEST ELEVATION**  
 SCALE - 1/8" = 1'-0"  
 20190508 - BUILDING G ELEVATIONS

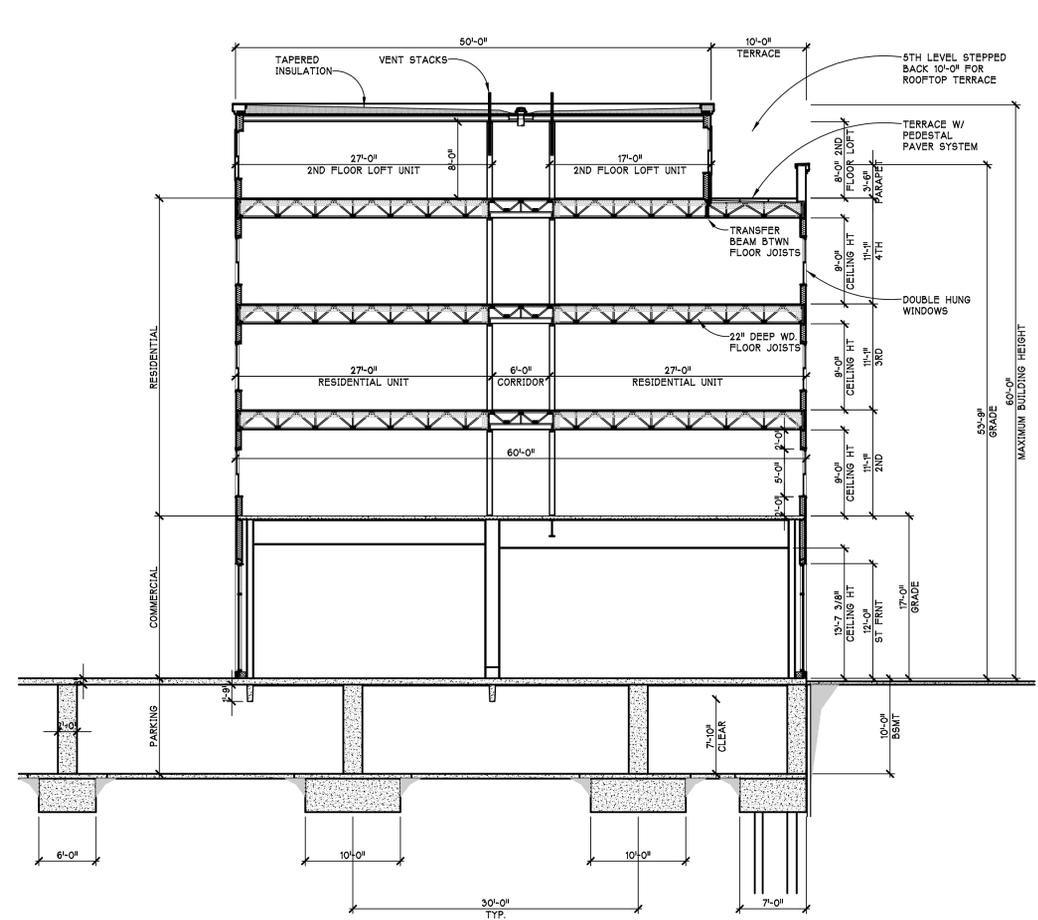

**F1**  
**CONCEPTUAL BUILDING SECTION**  
 A-300 SCALE - 1/8" = 1'-0"  
1/8" MAX

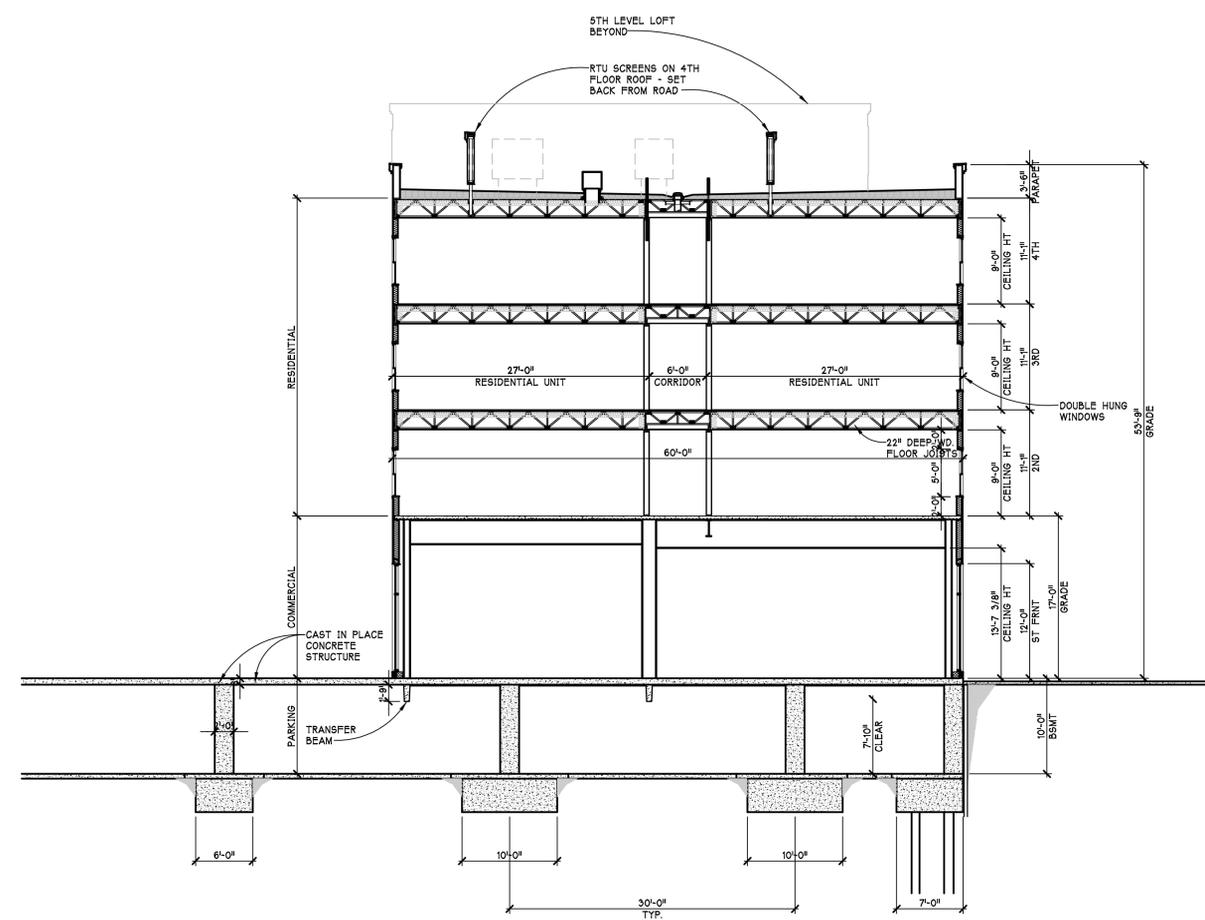

**B1**  
**CONCEPTUAL BUILDING SECTION**  
 A-300 SCALE - 1/8" = 1'-0"  
1/8" MAX

Drawing: P:\2018\18443-01\Drawings\Greg Presley Design Drawings\B1HA300.dwg  
 Date: Apr 18, 2019 3:41:17pm Layout: A-300 Plotted by: jpsam