


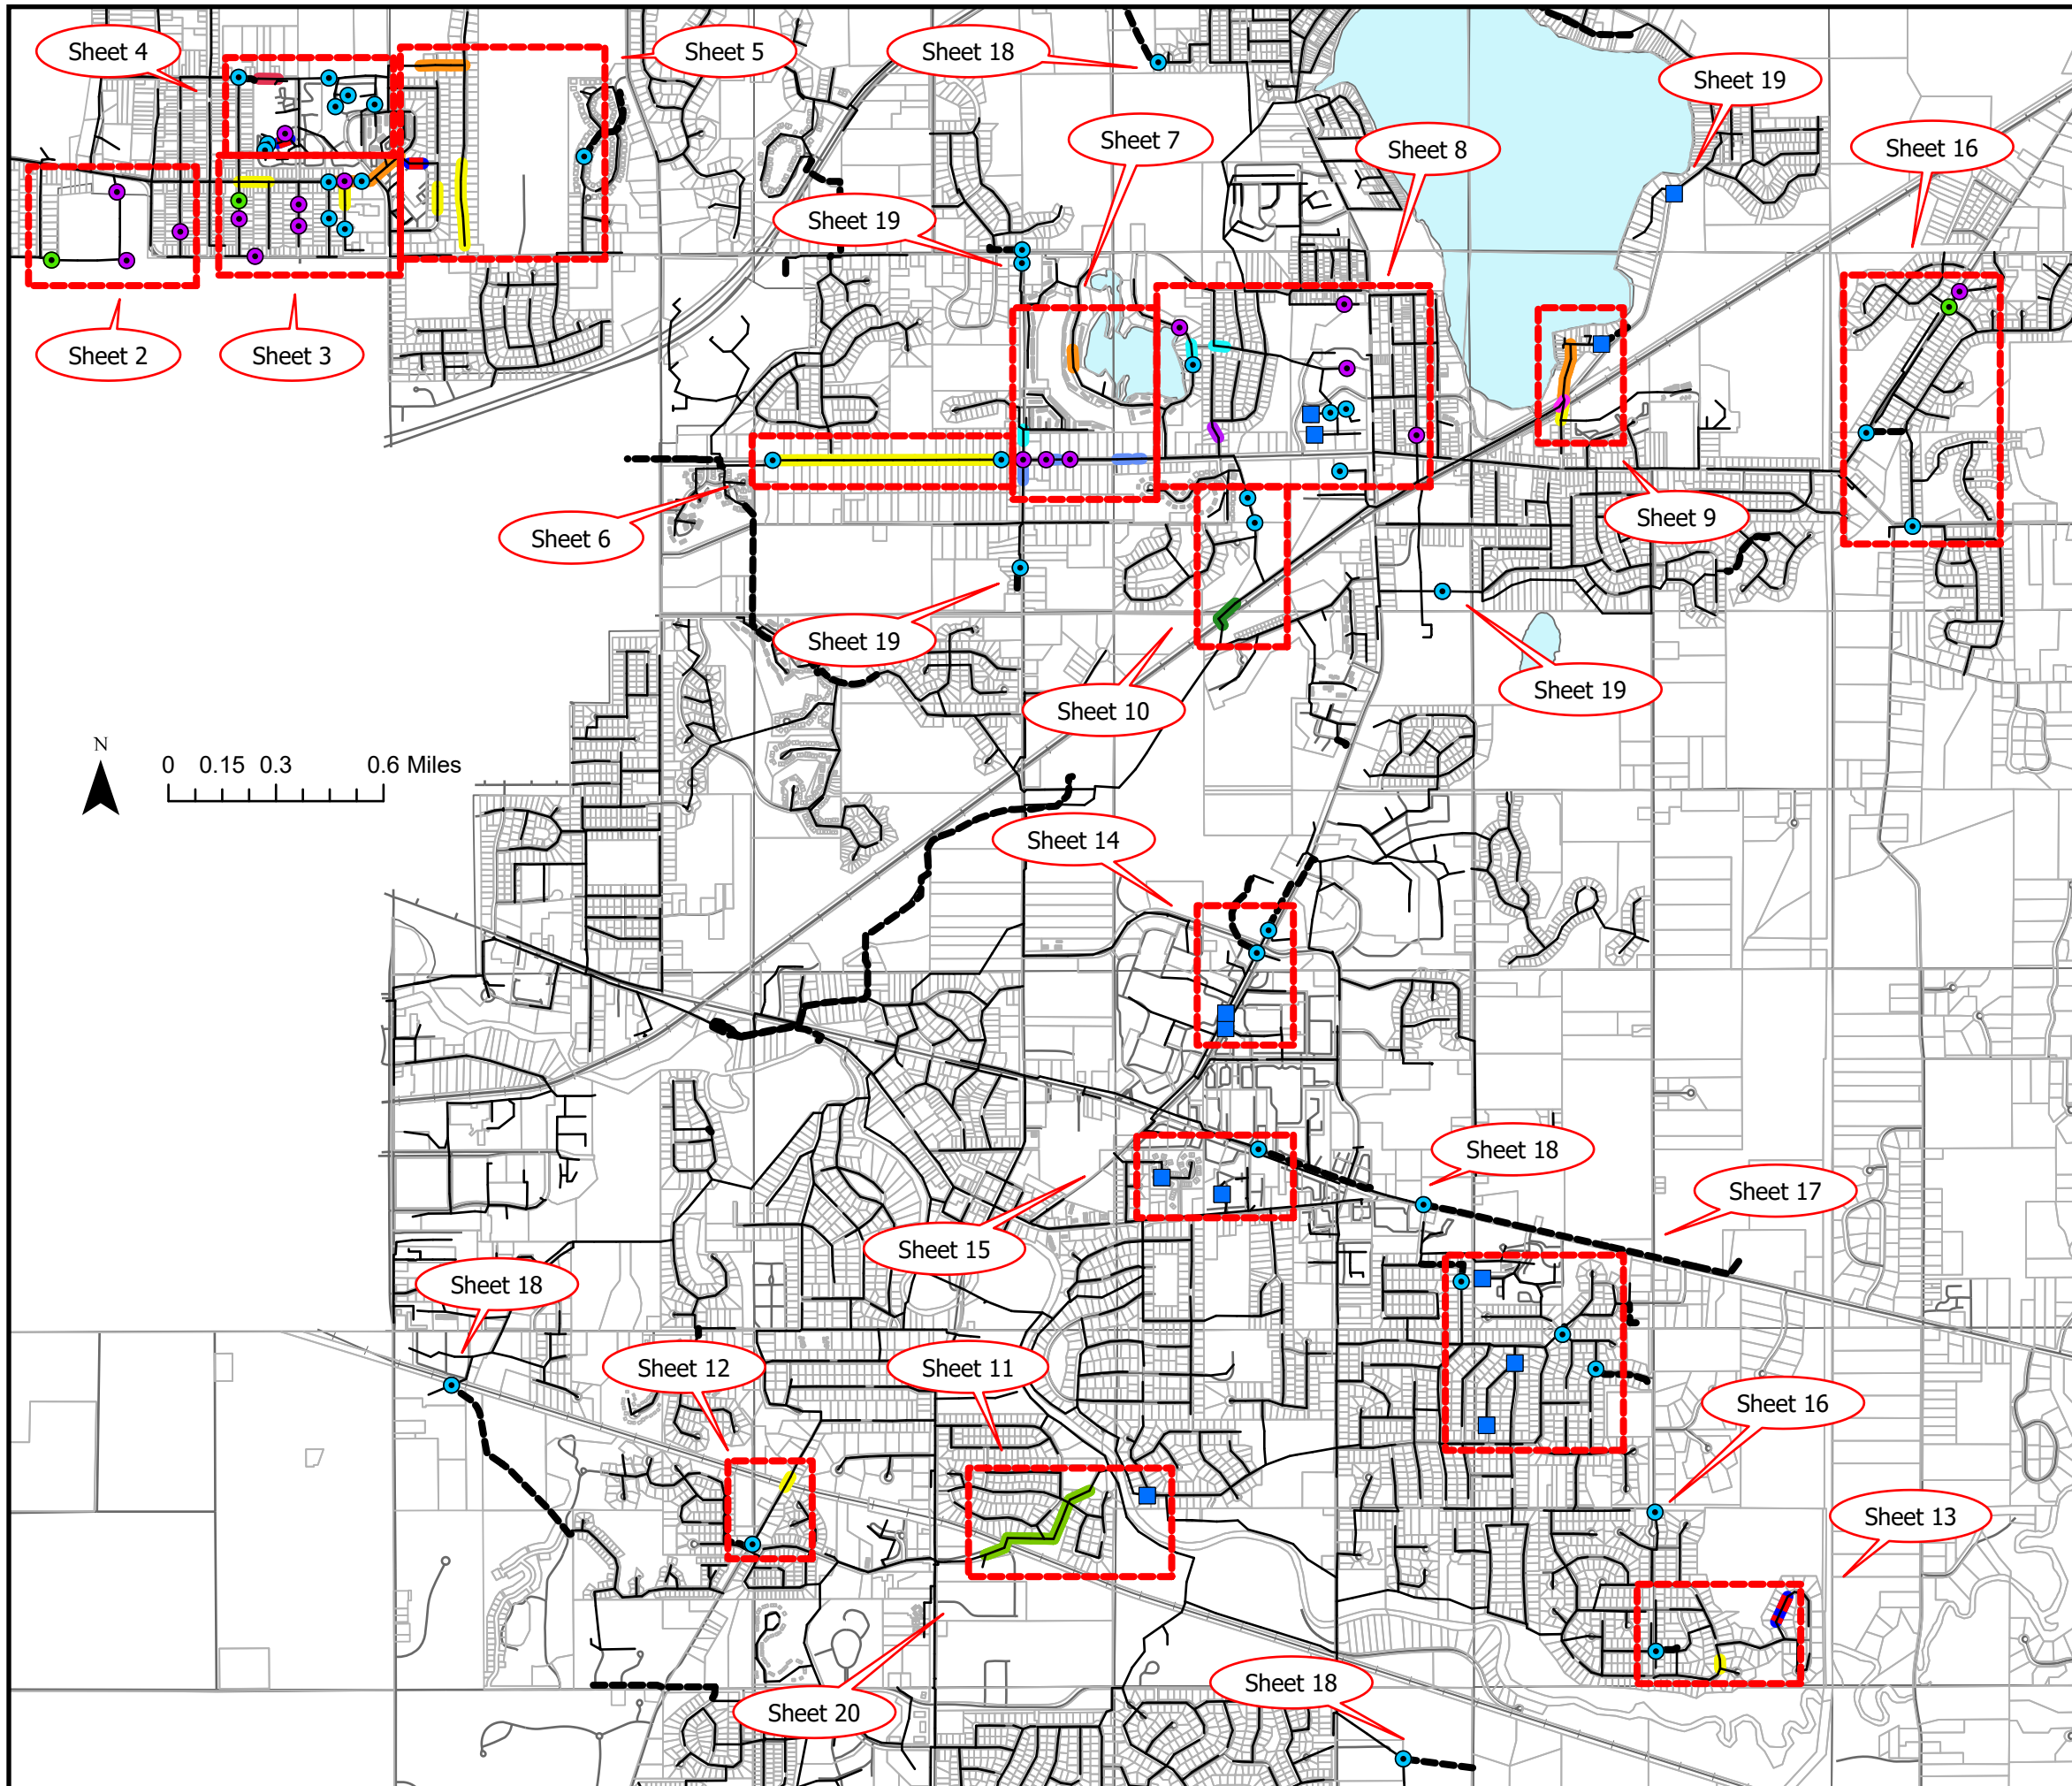

Manhole Rehabilitation

	Manhole, Grouting, Fully Sealed	19 EA
	Manhole, Liner, Cementitious	372 VFt (41 EA)
	Manhole, Grout Pipe Connection	4 EA
	Manhole, Rebuild Chimney	12 EA

Pipe Rehabilitation - Grout

	Sewer, Joint Air Test & Grout, 8"	139 Joints
	Sewer, Joint Air Test & Grout, 10"	186 Joints
	Sewer, Joint Air Test & Grout, 21"	33 Joints
	Sewer, Joint Air Test & Grout, 24"	26 Joints

DIAMETER

	Sewer, CIPP, 8"	6625 Ft
	Sewer, CIPP, 10"	2,980 Ft
	Sewer, CIPP, 12"	290 Ft
	Sewer, CIPP, 18"	2550 Ft
	Sewer, CIPP, 36"	435 Ft
	Sewer, Sectional CIPPR, 8"	4 EA

Meridian Charter Township

Ingham County, Michigan

Sanitary Sewer System

7/1/2026

JH


Bid Plans

SANITARY SEWER REHABILITATION 2026

Project Overview


SHEET

1/20

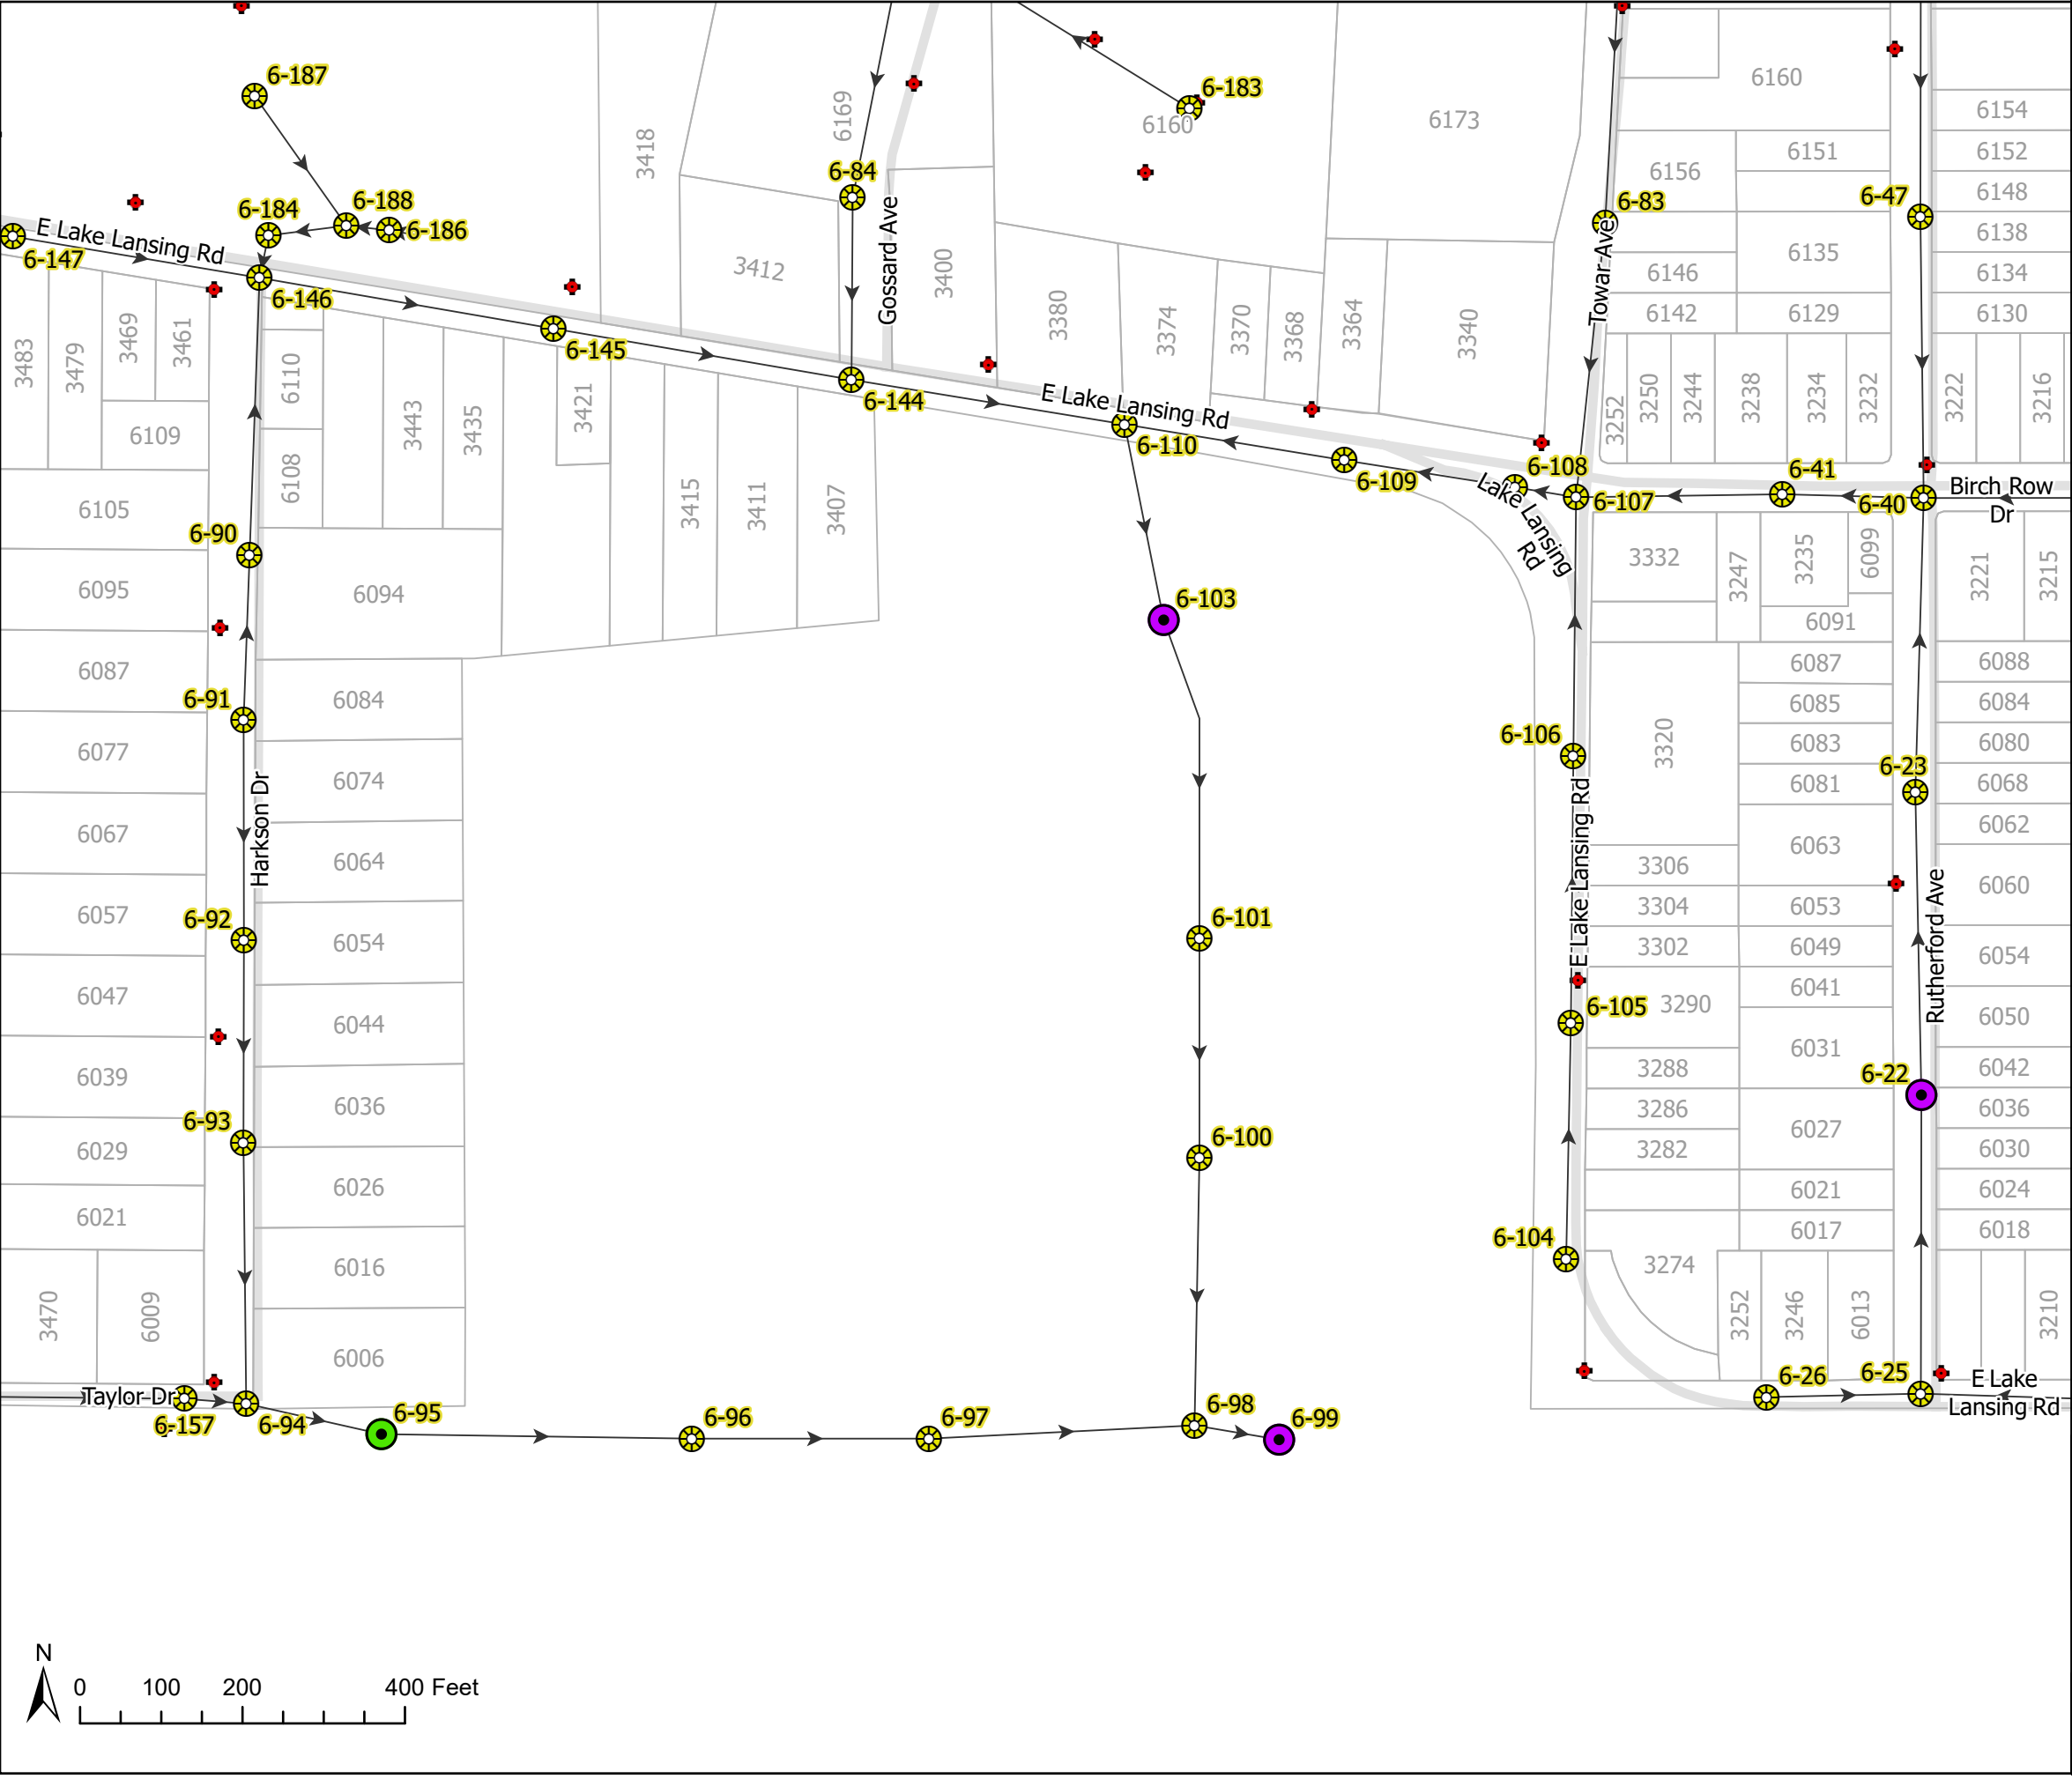

Rehab Quantities:

- Manhole, Grouting, Fully Sealed 3 EA
- Manhole, Grout Pipe Connection 1 EA

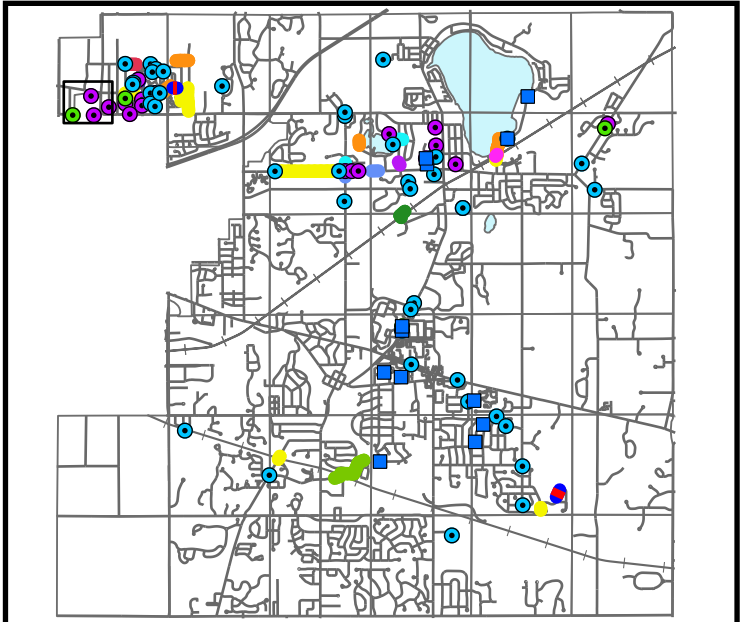

Meridian Charter Township
Ingham County, Michigan
Sanitary Sewer System


7/1/2026	JH	Bid Plans
SANITARY SEWER REHABILITATION 2026		
Towar Gardens Southwest		
SHEET		2/20



Rehab Quantities:

	Sewer, CIPP, 12"	290 LF
	Manhole, Grouting, Fully Sealed	1 EA
	Manhole, Liner, Cementitious	7 EA
	Sewer, Sectional CIPPR, 8"	1 EA

99 ft Downstream of MH 6-116


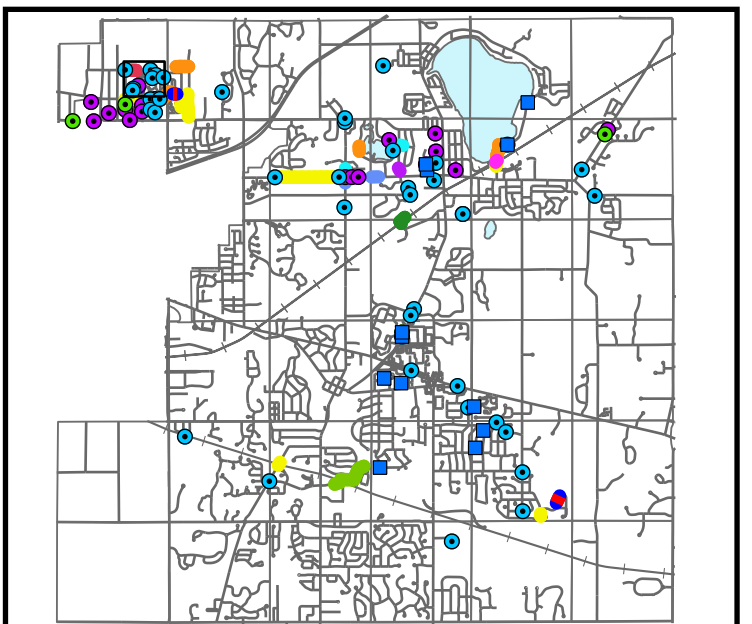


Meridian Charter Township
Ingham County, Michigan
Sanitary Sewer System

7/1/2026 JH Bid Plans

SANITARY SEWER REHABILITATION 2026
Towar Gardens North




SHEET
4/20

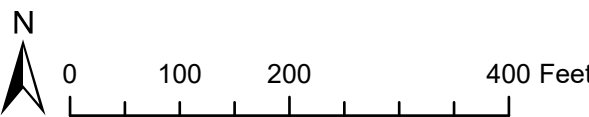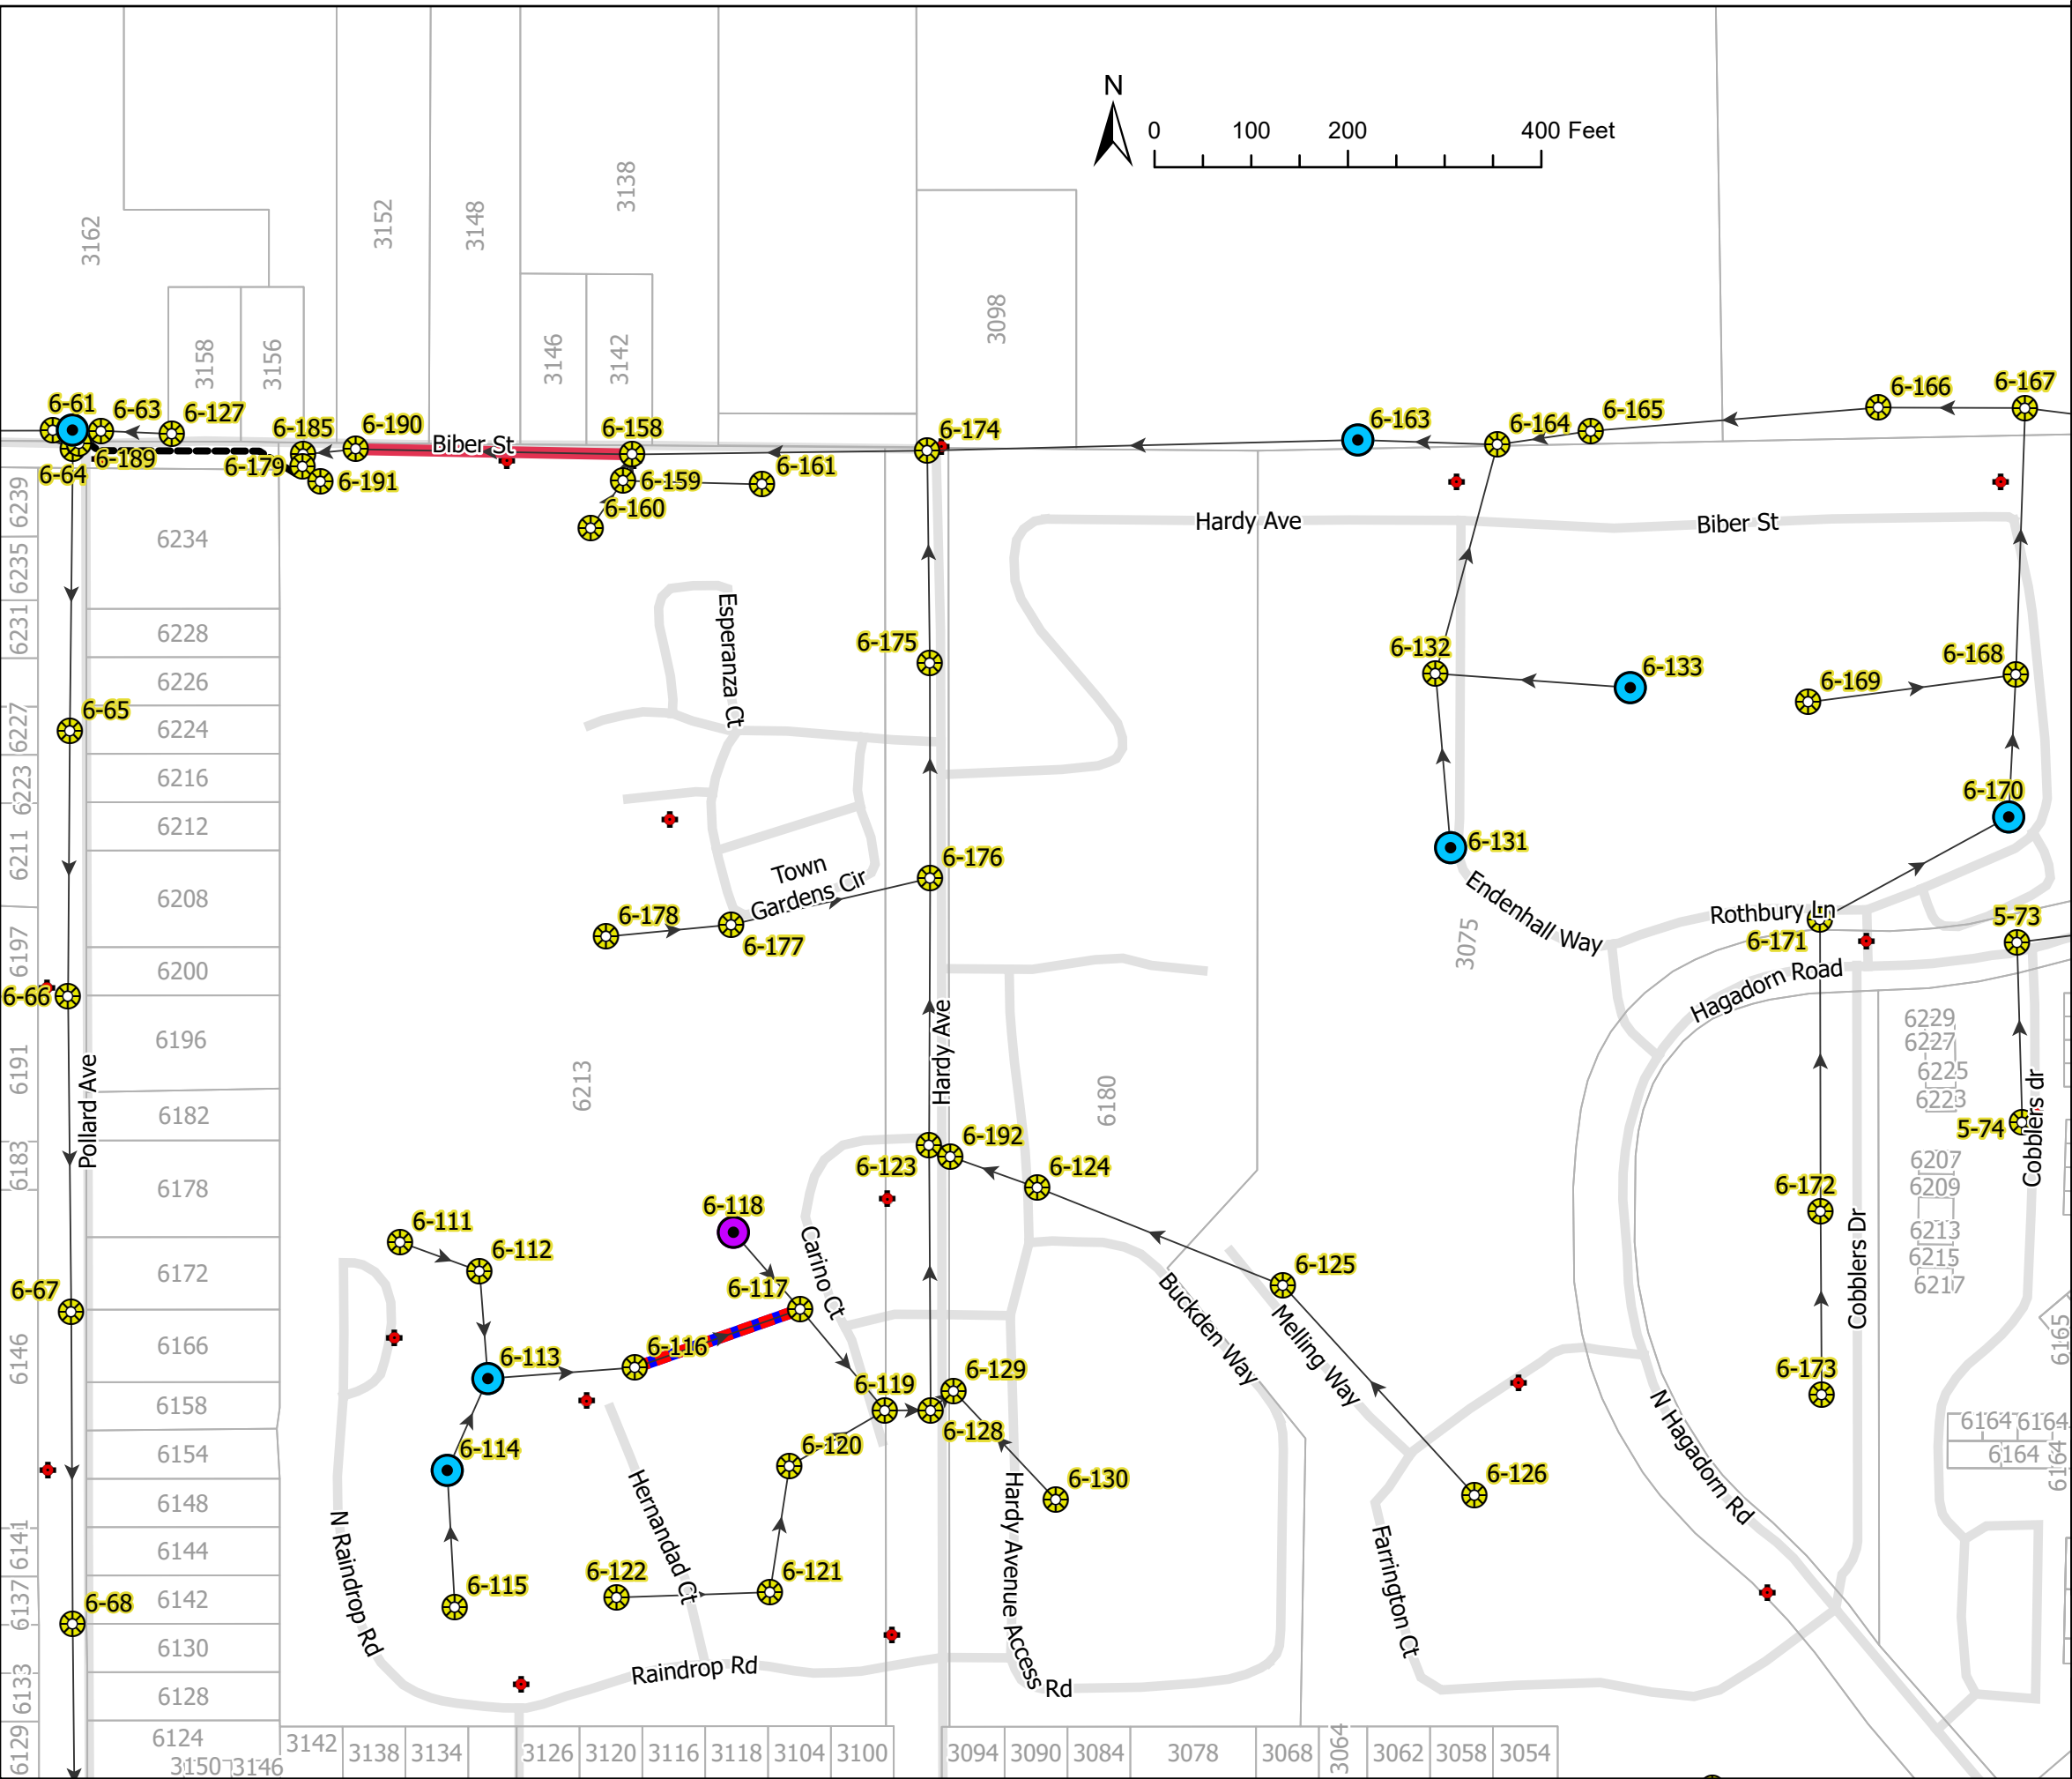




Rehab Quantities:


- Sewer, CIPP, 8" 3390 LF
- Manhole, Liner, Cementitious 2 EA

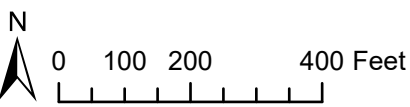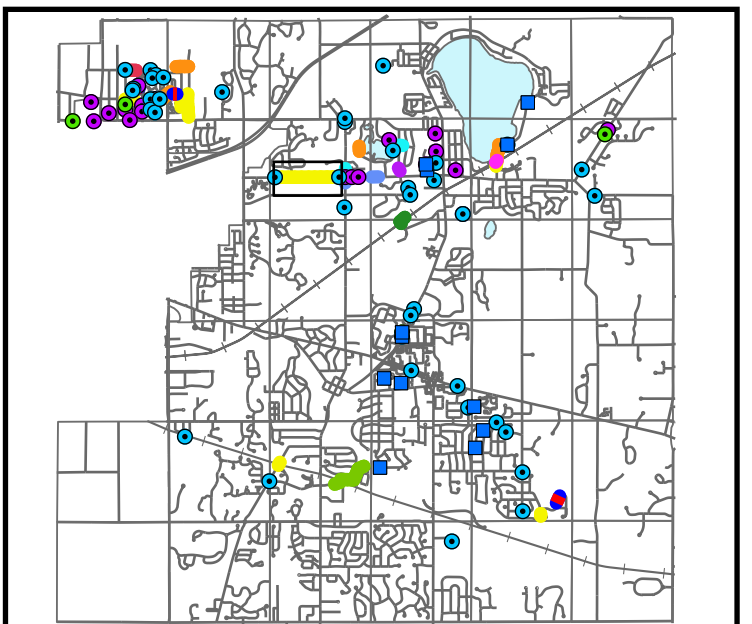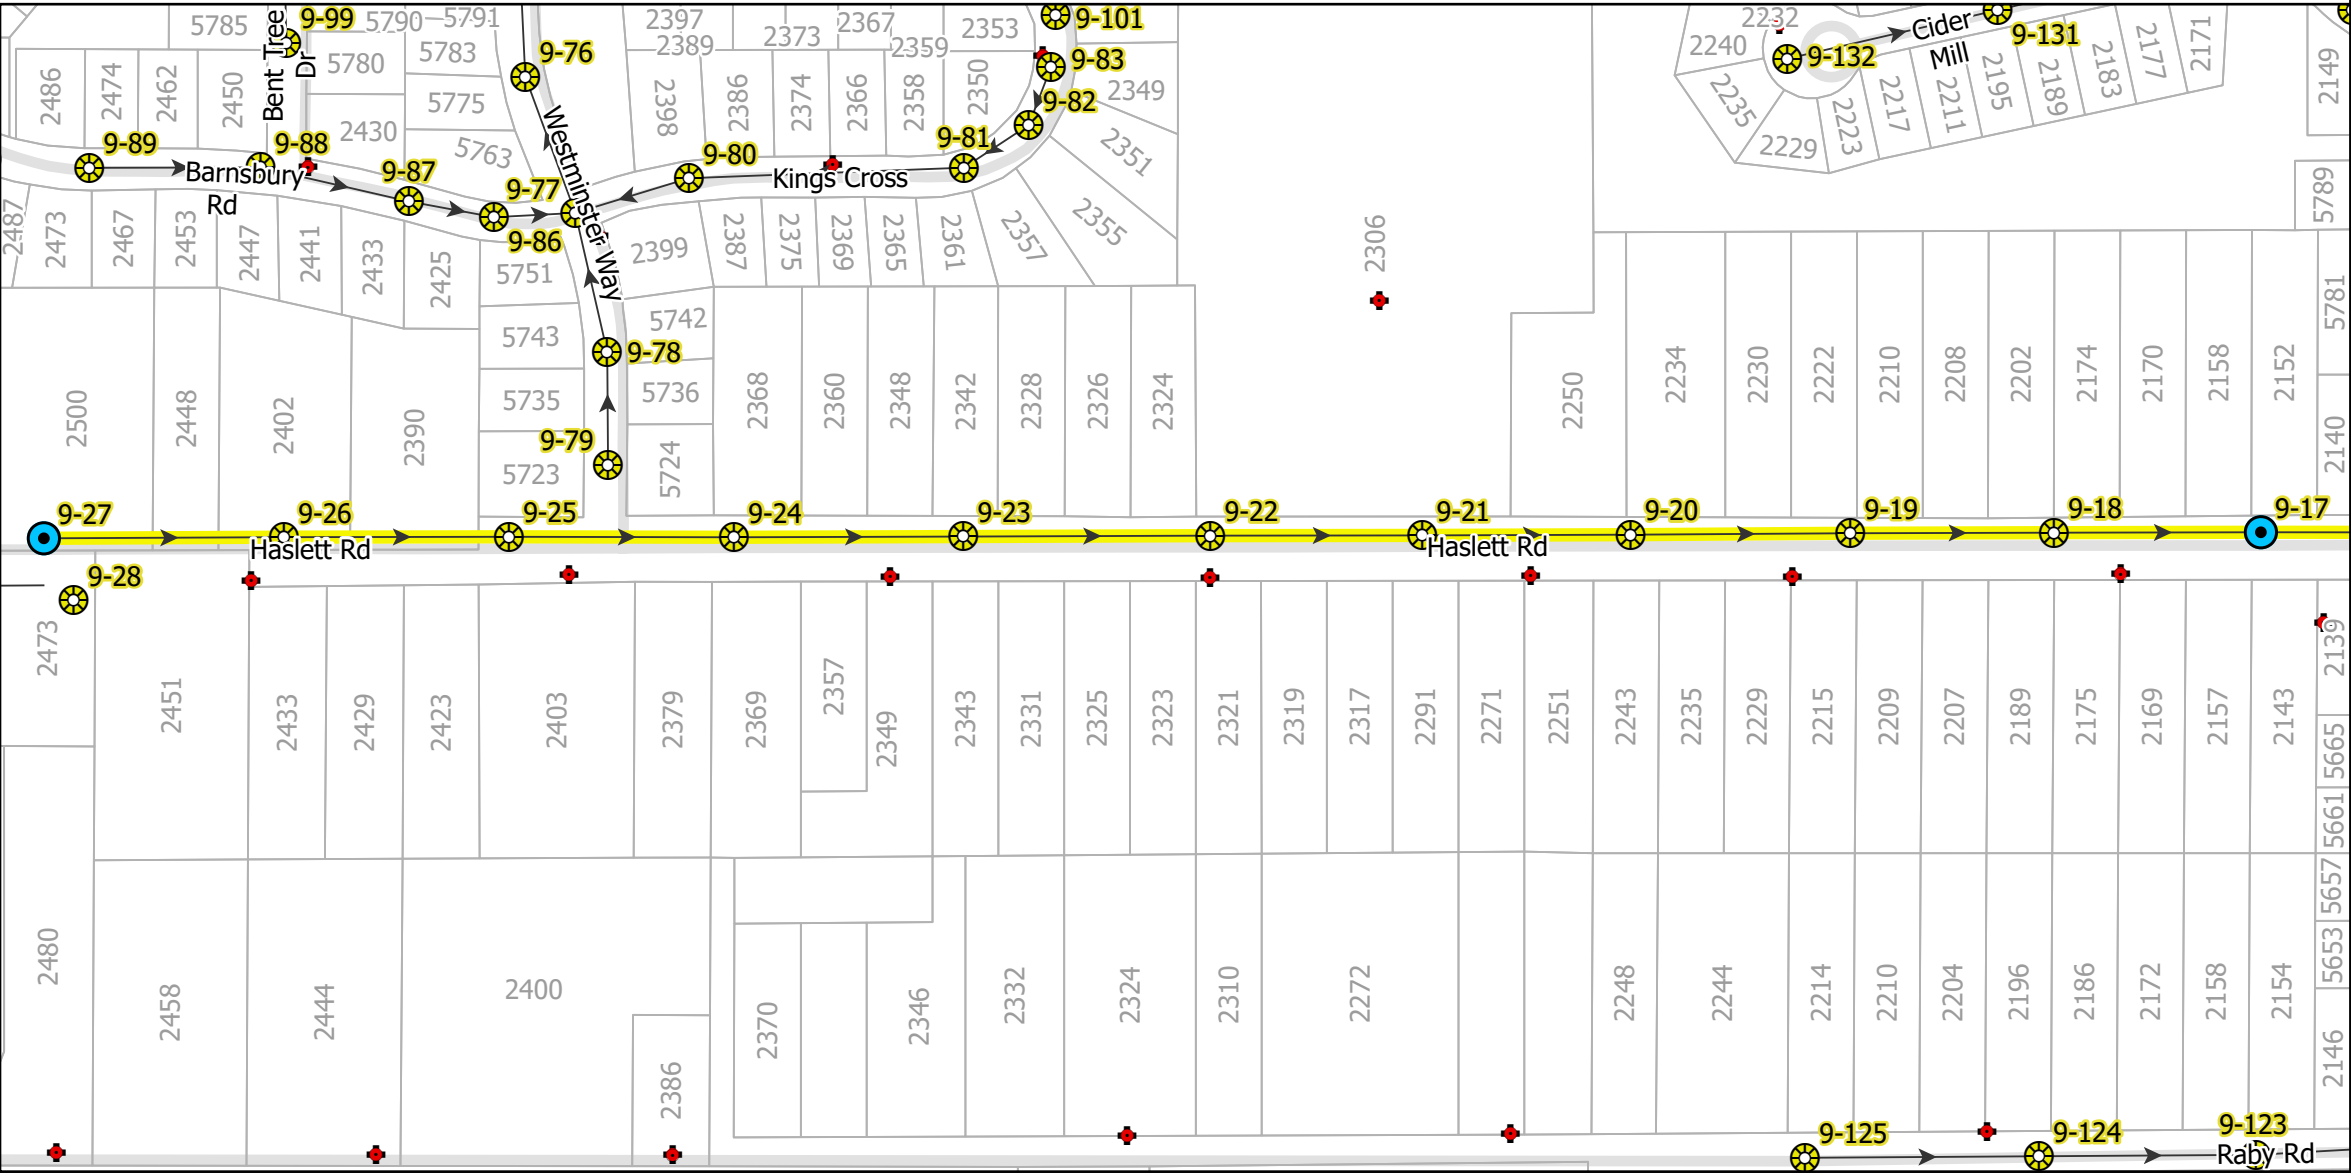

Meridian Charter Township
Ingham County, Michigan
Sanitary Sewer System


7/1/2026	JH	Bid Plans
SANITARY SEWER REHABILITATION 2026		
Haslett Rd West		SHEET 6/20

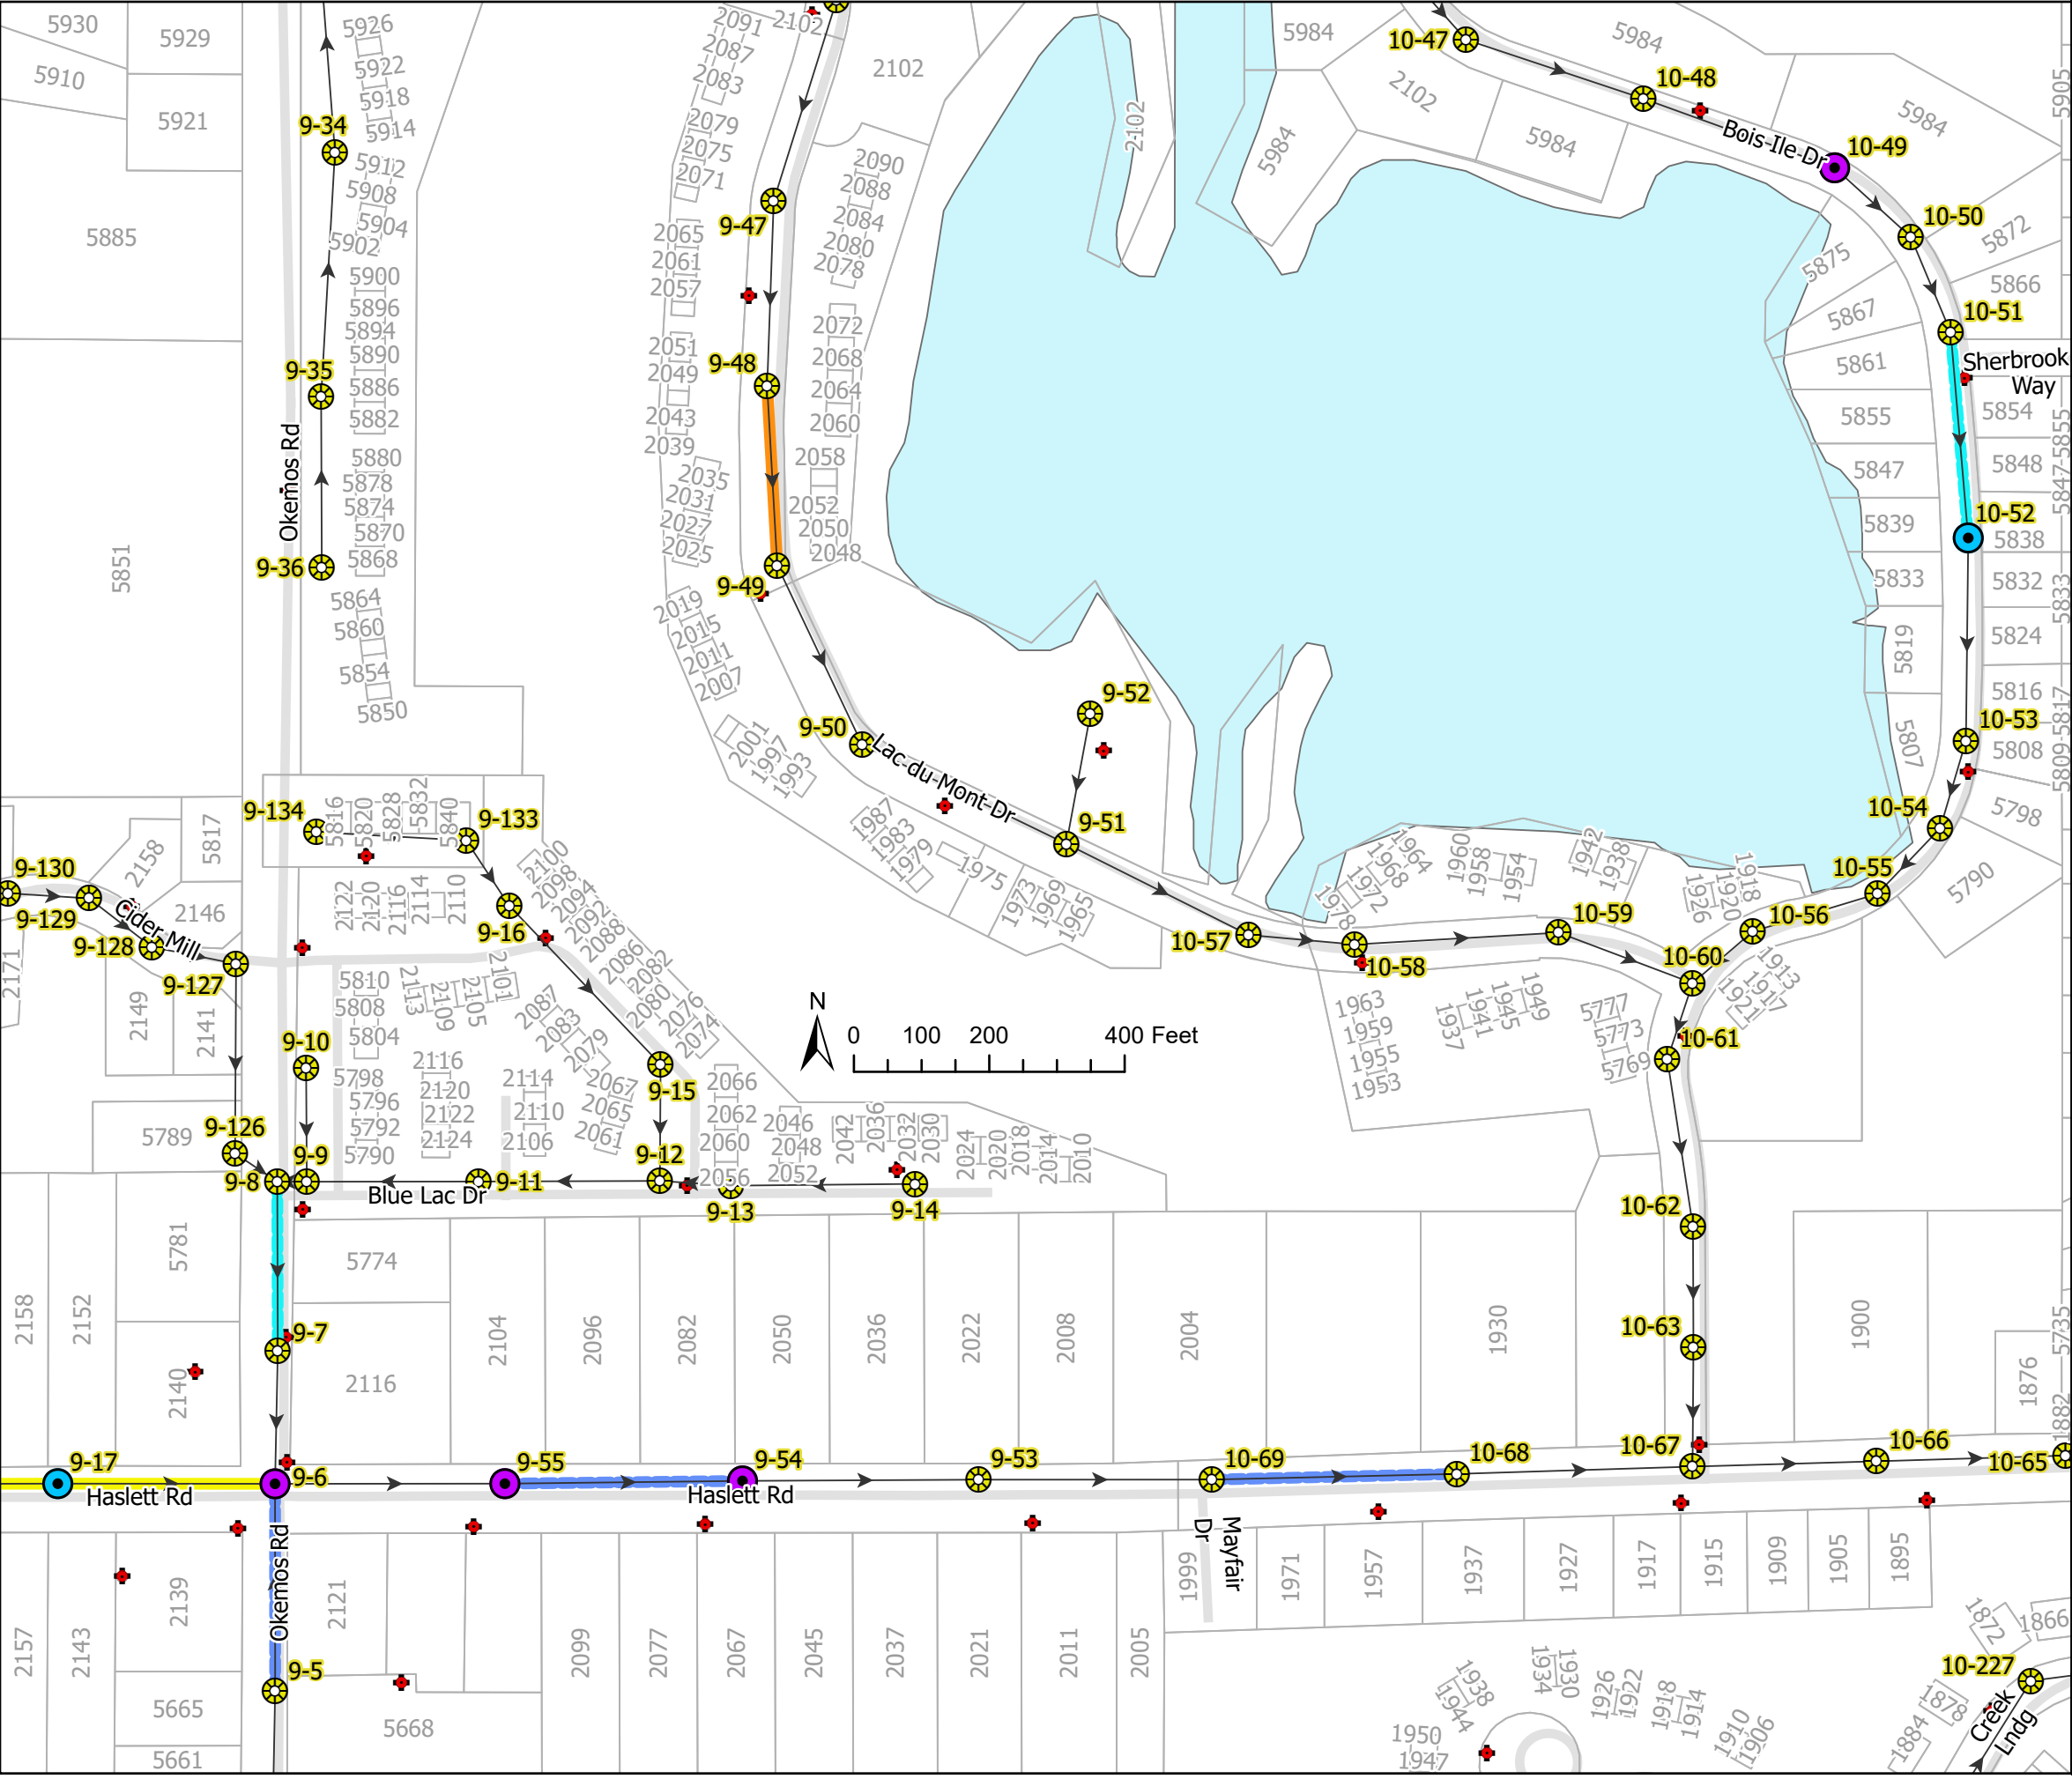

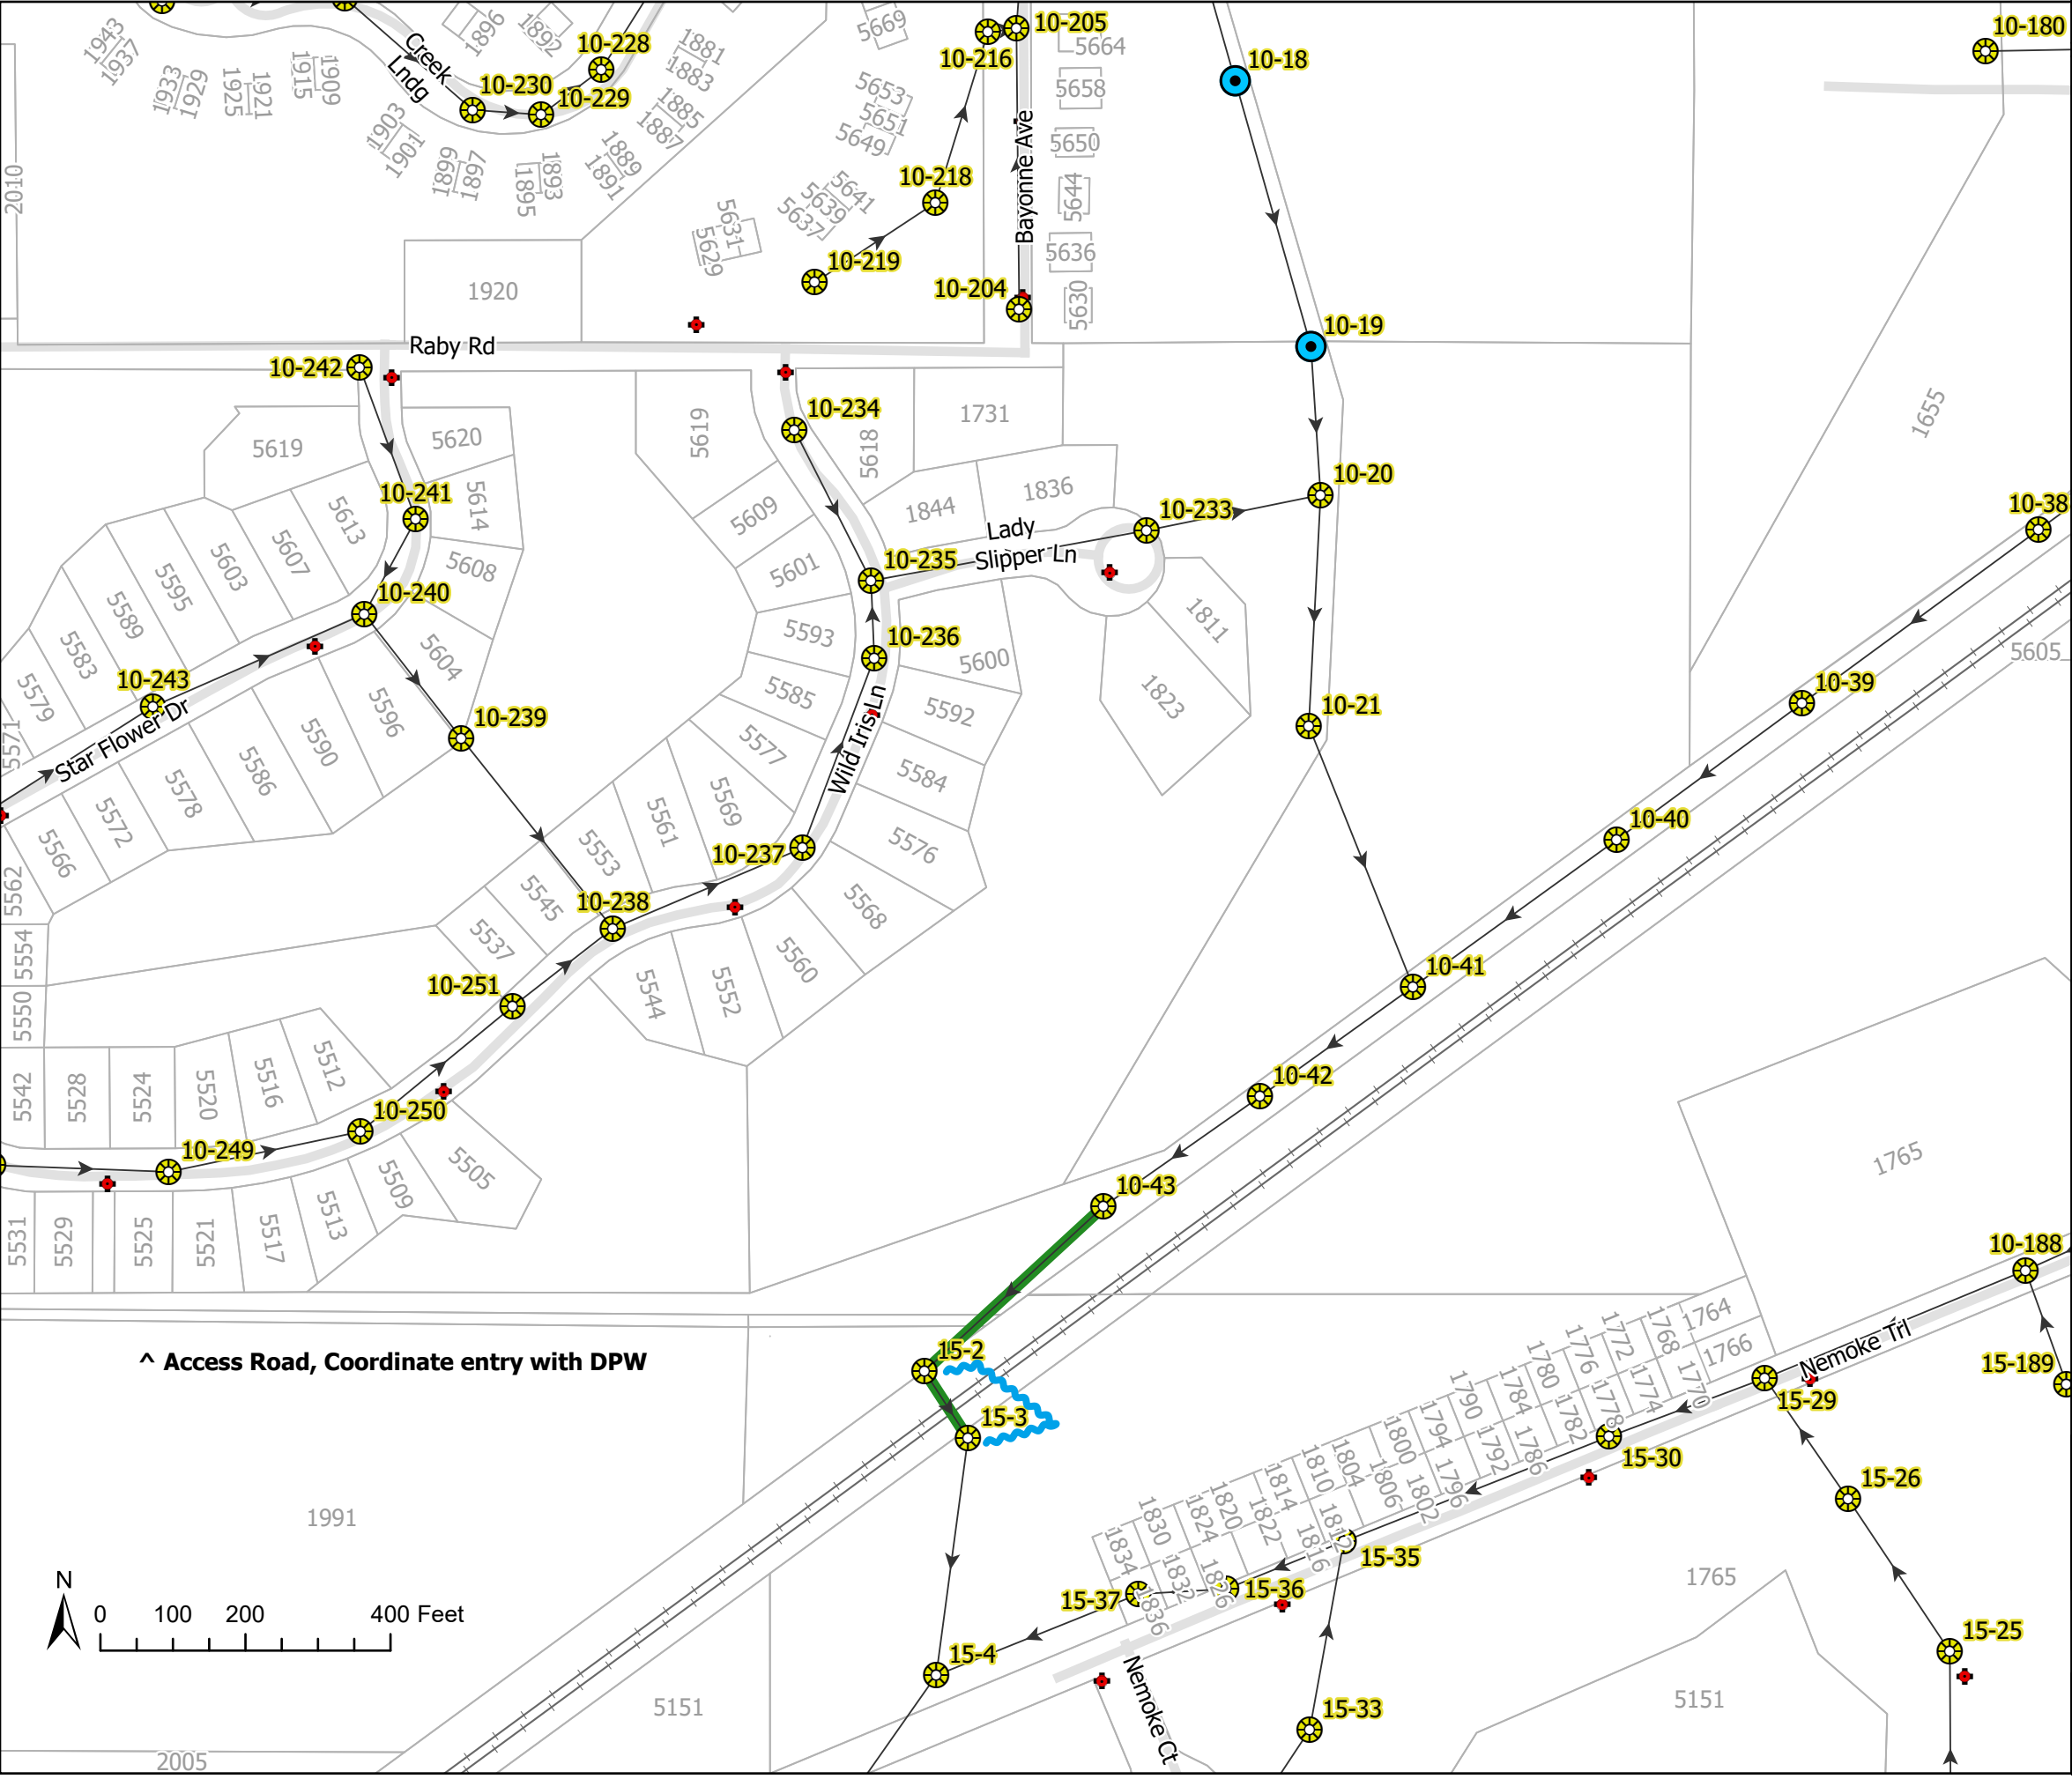

Rehab Quantities:

- Sewer, CIPP, 36" 435 LF **Priority 1**
- Manhole, Liner, Cementitious 2 EA
- Suggested Bypass Route (Through Culvert)

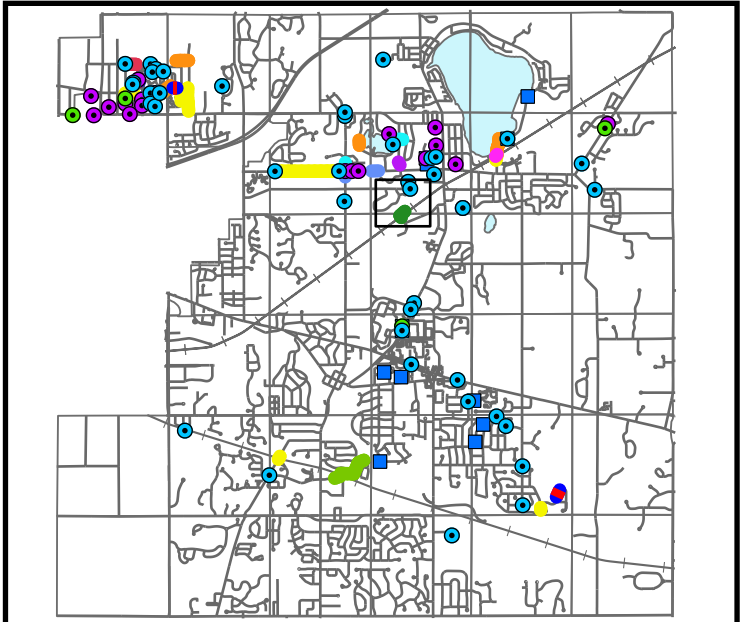


Meridian Charter Township
Ingham County, Michigan
Sanitary Sewer System

7/1/2026 JH Bid Plans


SANITARY SEWER REHABILITATION 2026
Interurban Trail

SHEET
10/20

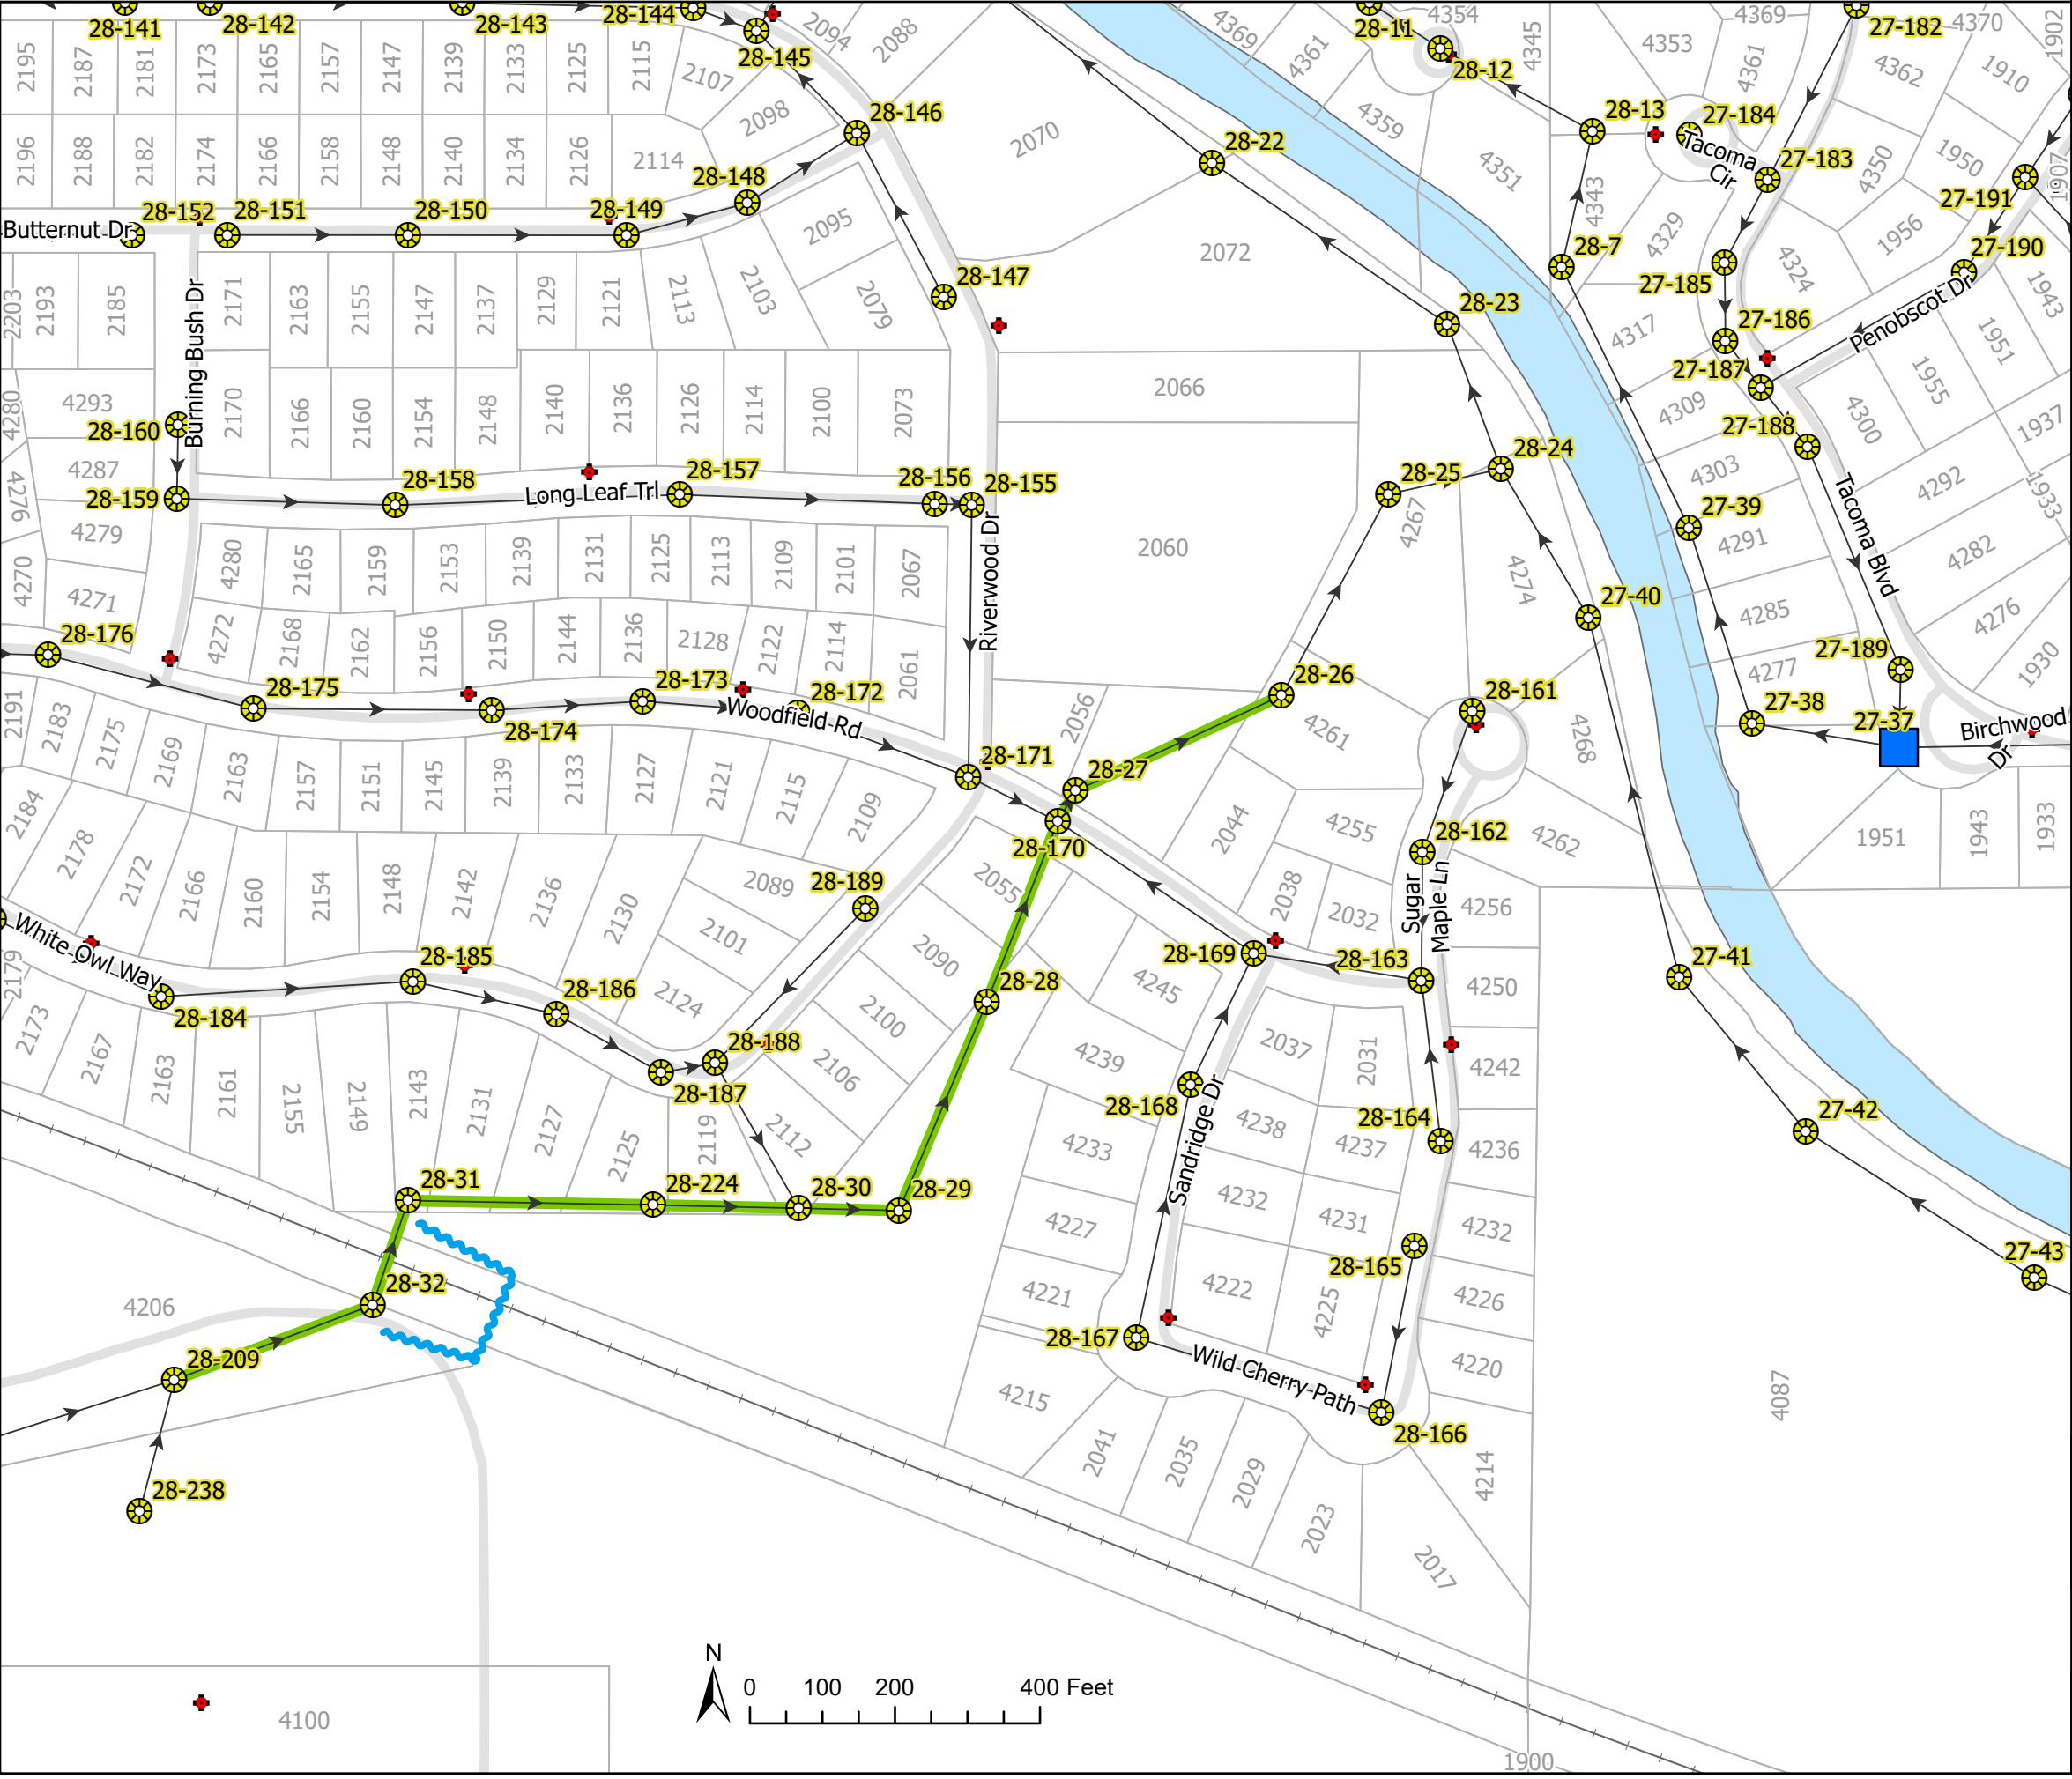


Rehab Quantities:

- Sewer, CIPP, 18" 2550 LF **Priority 1**
- Manhole, Rebuild Chimney 1 EA
- ~~~~~ Suggested Bypass Route (Through Culvert)

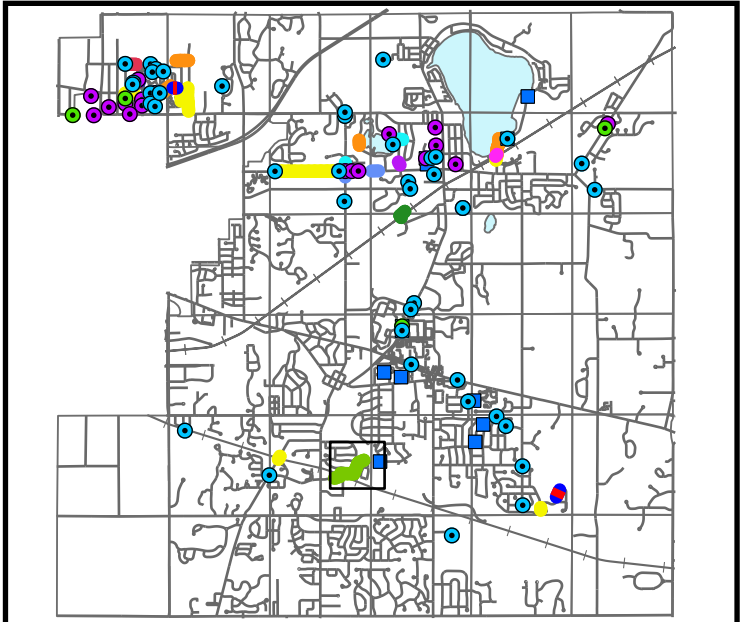


Meridian Charter Township
Ingham County, Michigan
Sanitary Sewer System

7/1/2026 JH Bid Plans

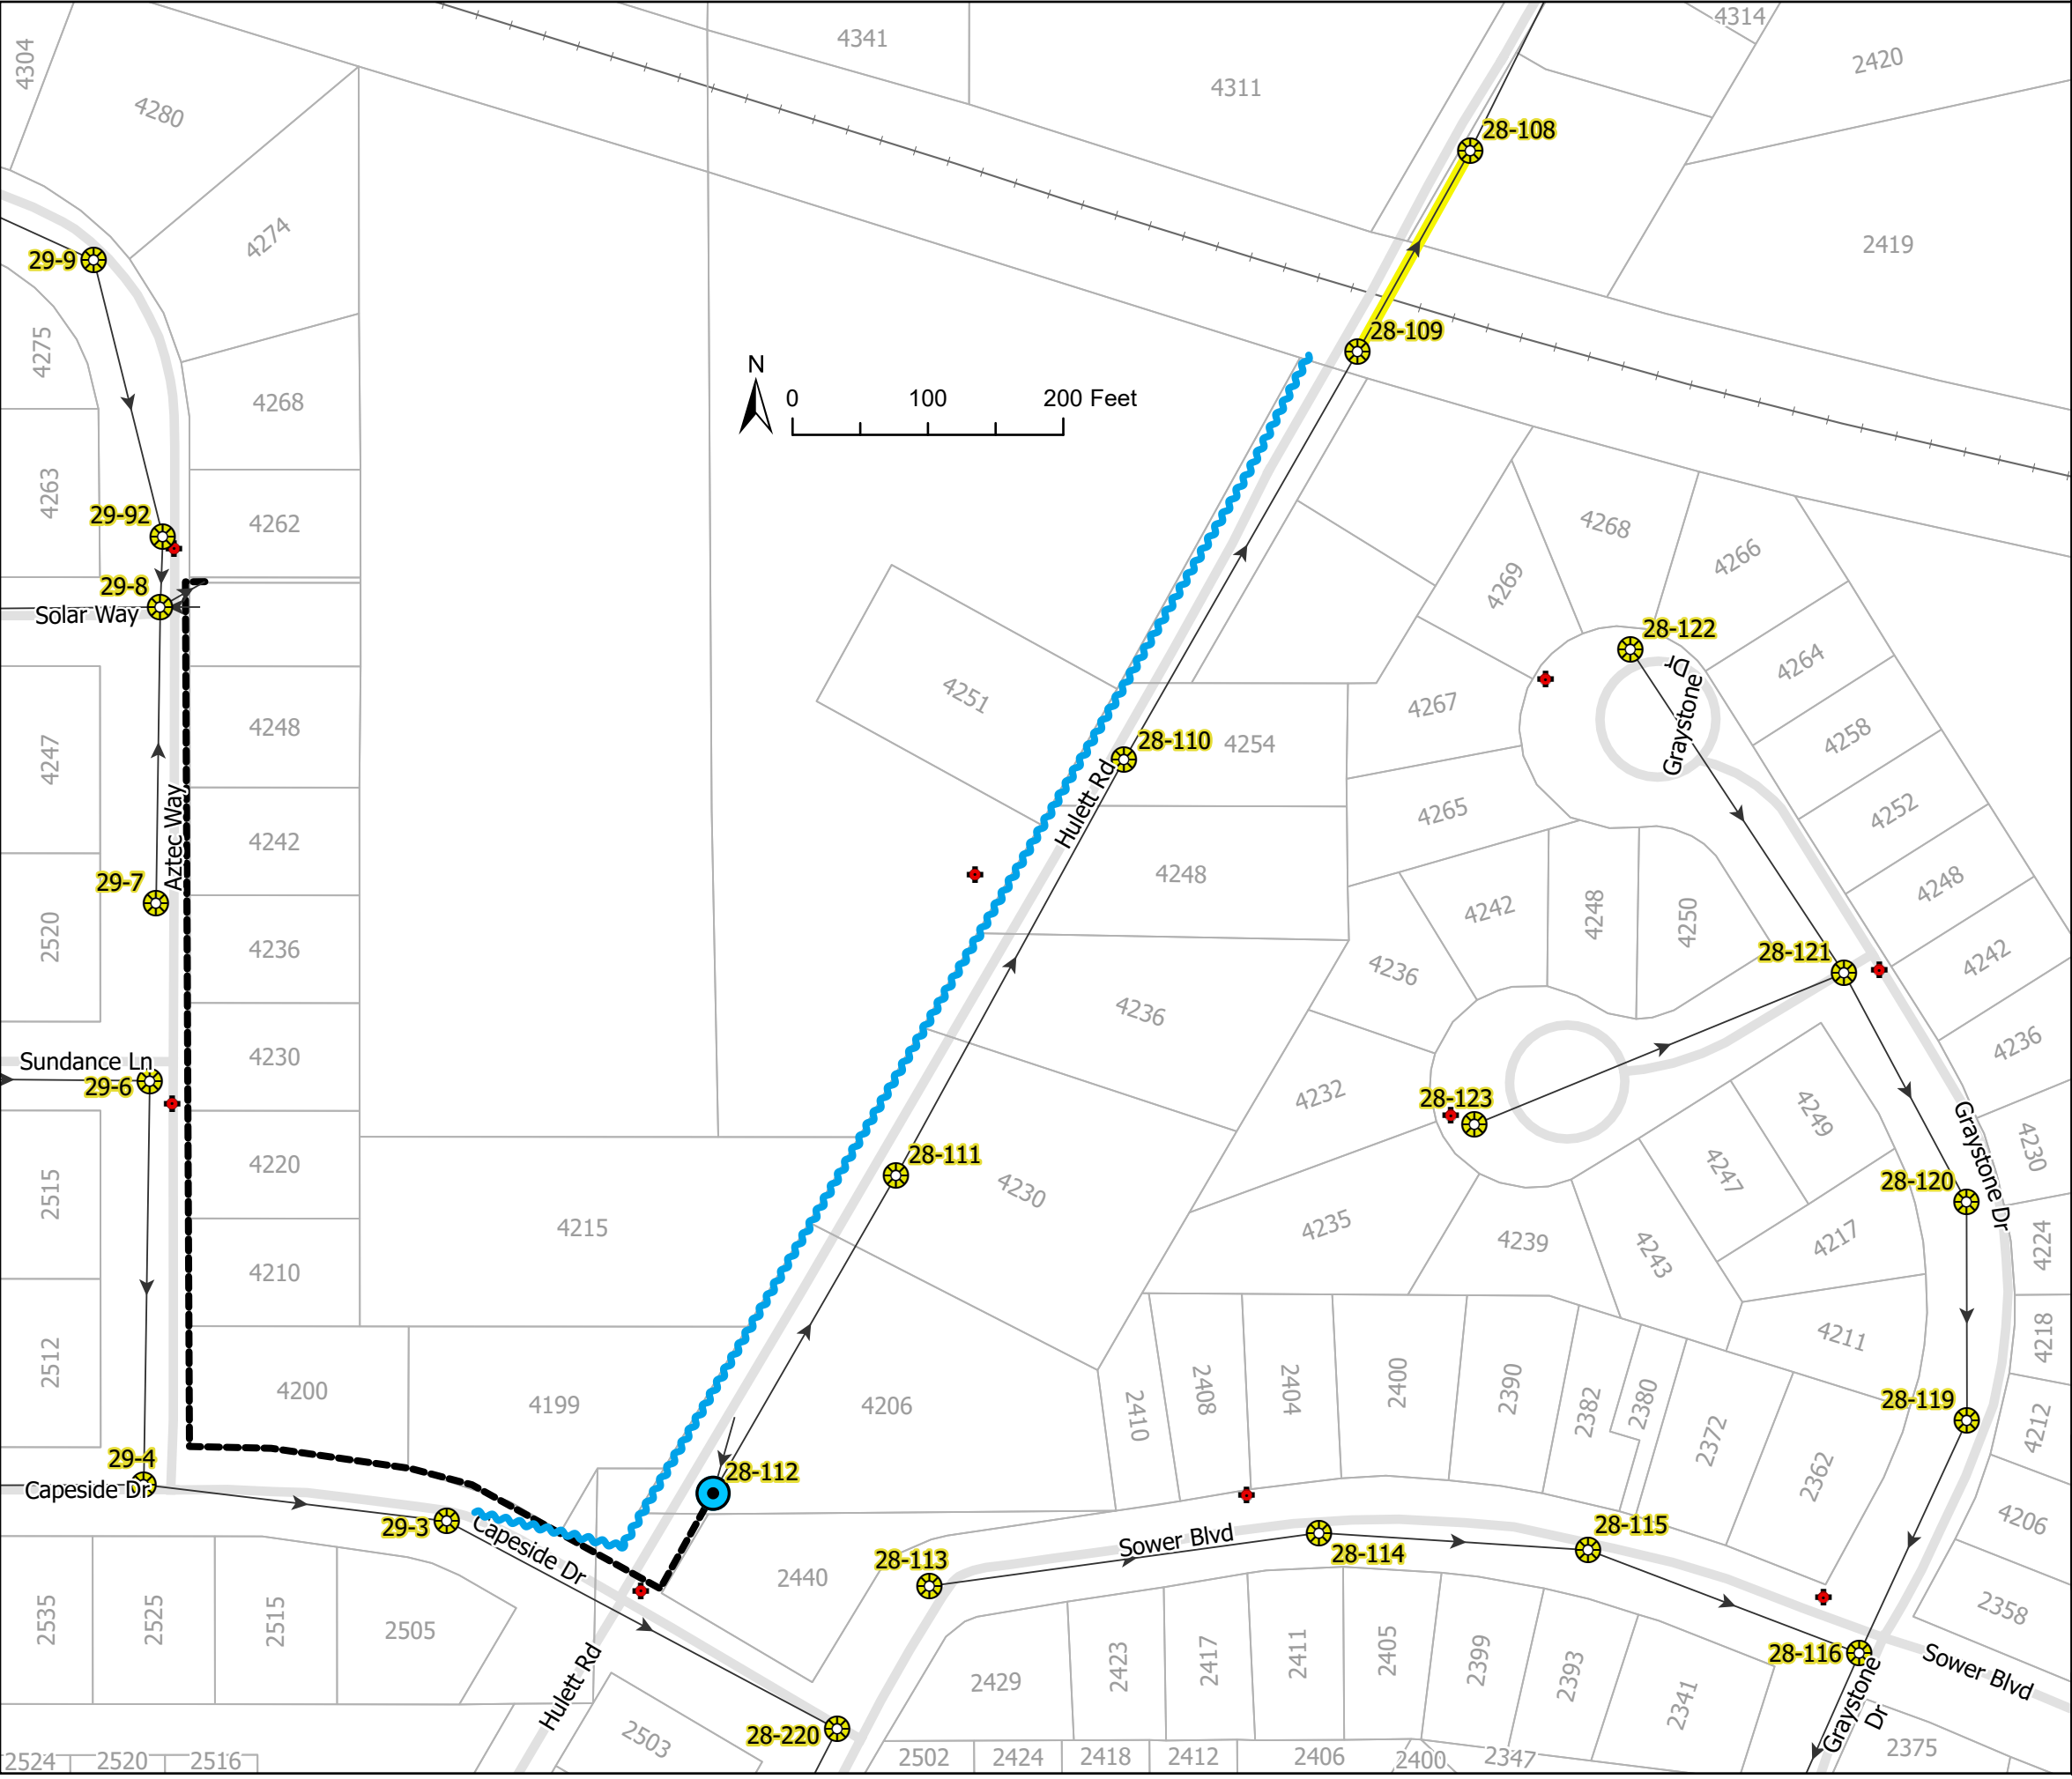

Rehab Quantities:

-  Sewer, CIPP, 8" 170 LF **Priority 1**
-  Manhole, Liner, Cementitious 1 EA
-  Suggested Bypass Route

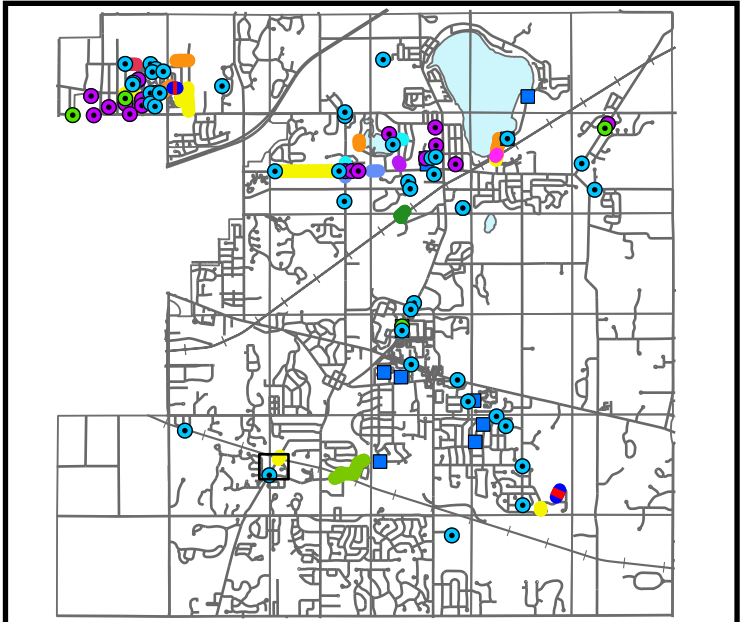

Meridian Charter Township

Ingham County, Michigan

Sanitary Sewer System

7/1/2026 JH Bid Plans

SANITARY SEWER REHABILITATION 2026

Hulett Rd


SHEET

12/20



Rehab Quantities:

- Sewer, CIPP, 8" 130 LF
- Manhole, Liner, Cementitious 1 EA
- Sewer, Sectional CIPPR, 8" 2 EA
- 357 ft Downstream of MH 26-160
- 384 ft Downstream of MH 26-160

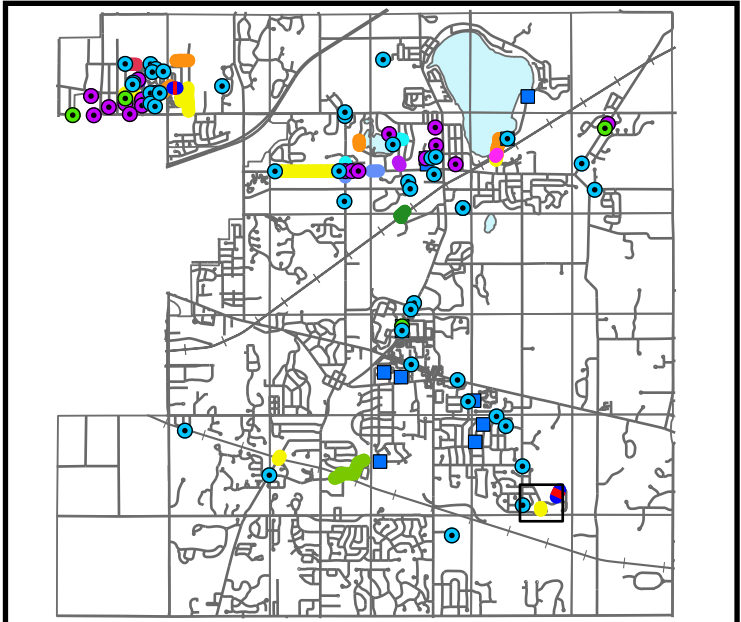

Meridian Charter Township
Ingham County, Michigan
Sanitary Sewer System

7/1/2026 JH Bid Plans

SANITARY SEWER REHABILITATION 2026

Shoals Dr


SHEET
13/20

14/20



Rehab Quantities:

- Manhole, Liner, Cementitious 1 EA
- Manhole, Rebuild Chimney 2 EA

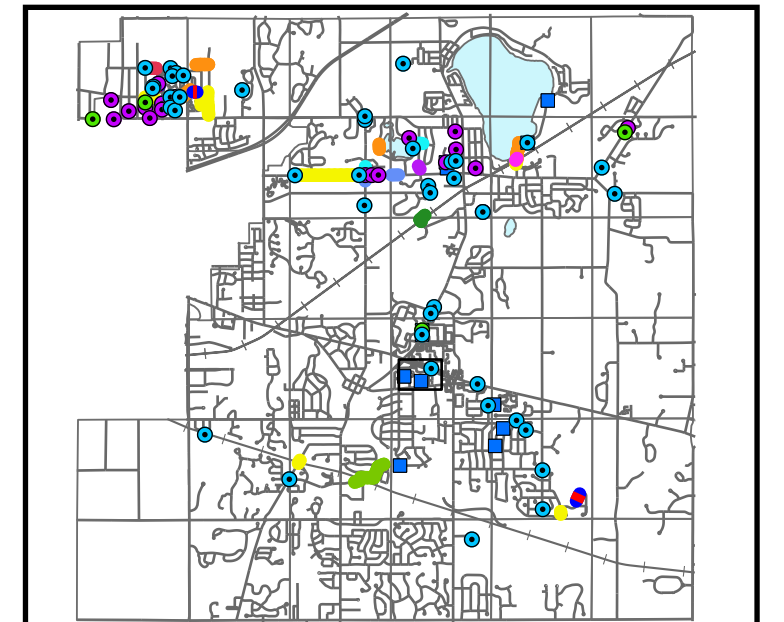

Meridian Charter Township

Ingham County, Michigan

Sanitary Sewer System


7/1/2026 JH Bid Plans


SANITARY SEWER REHABILITATION 2026

Manhole Rehab Center 2



SHEET





15/20

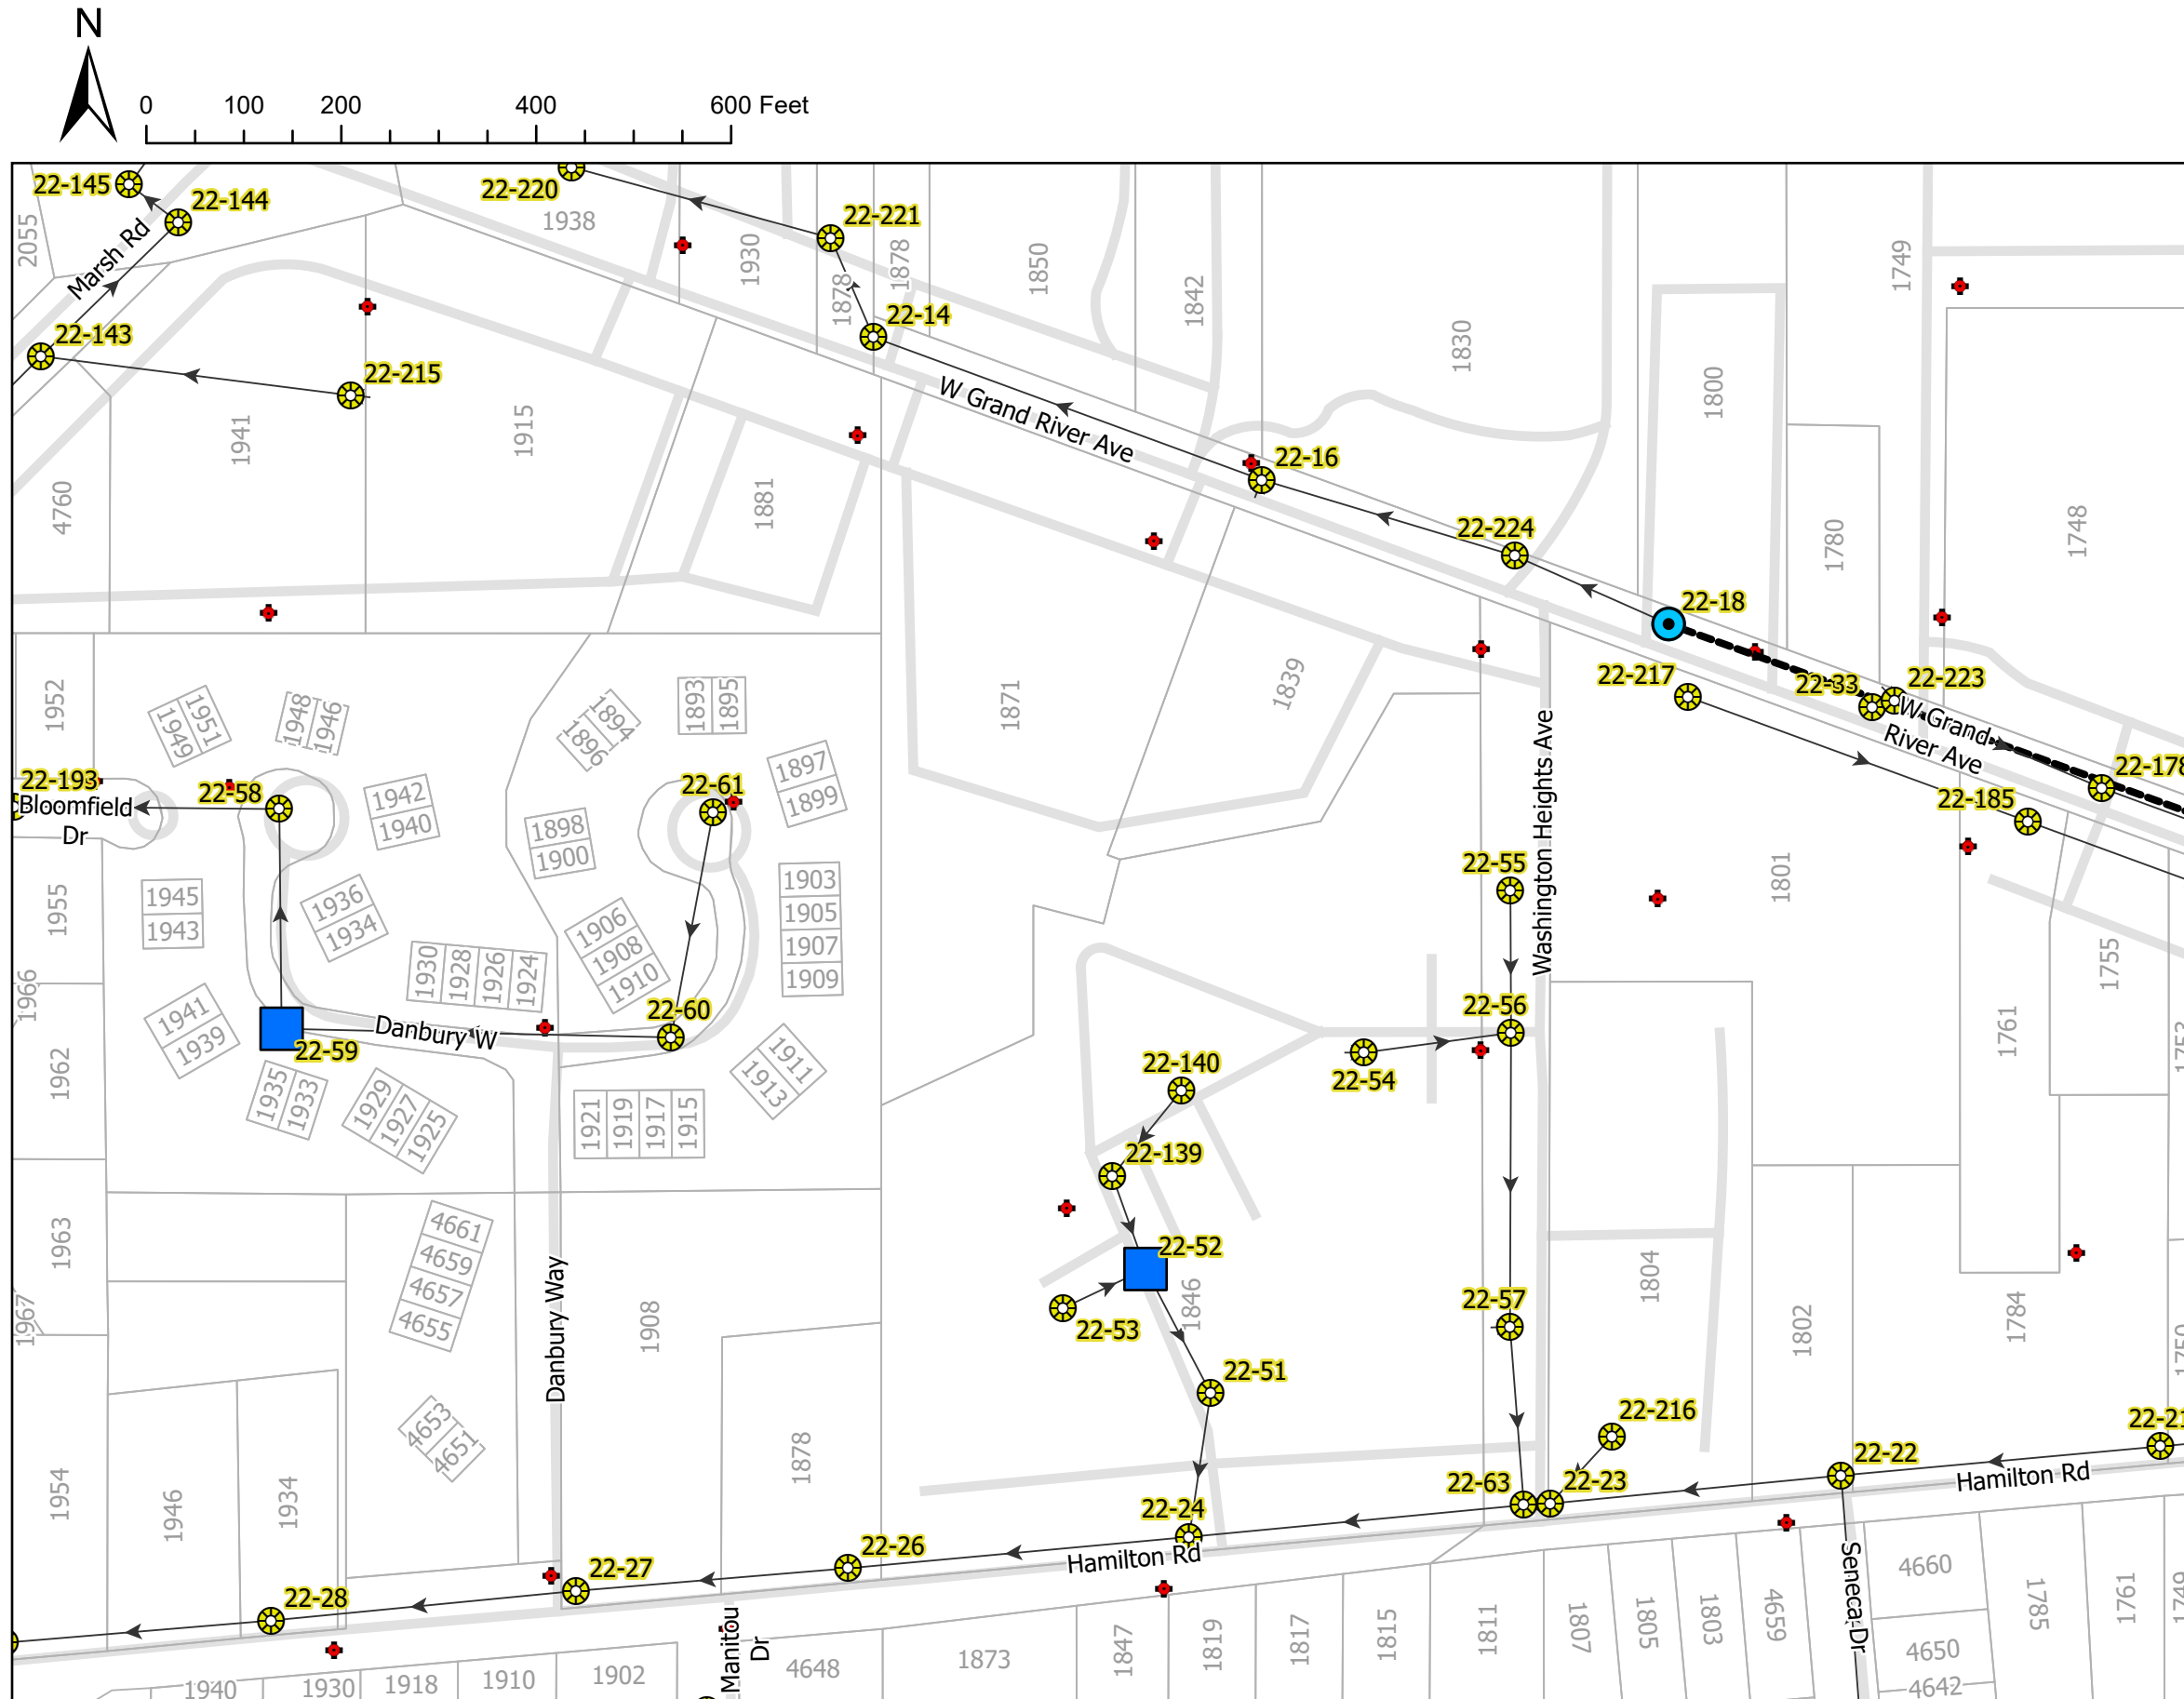

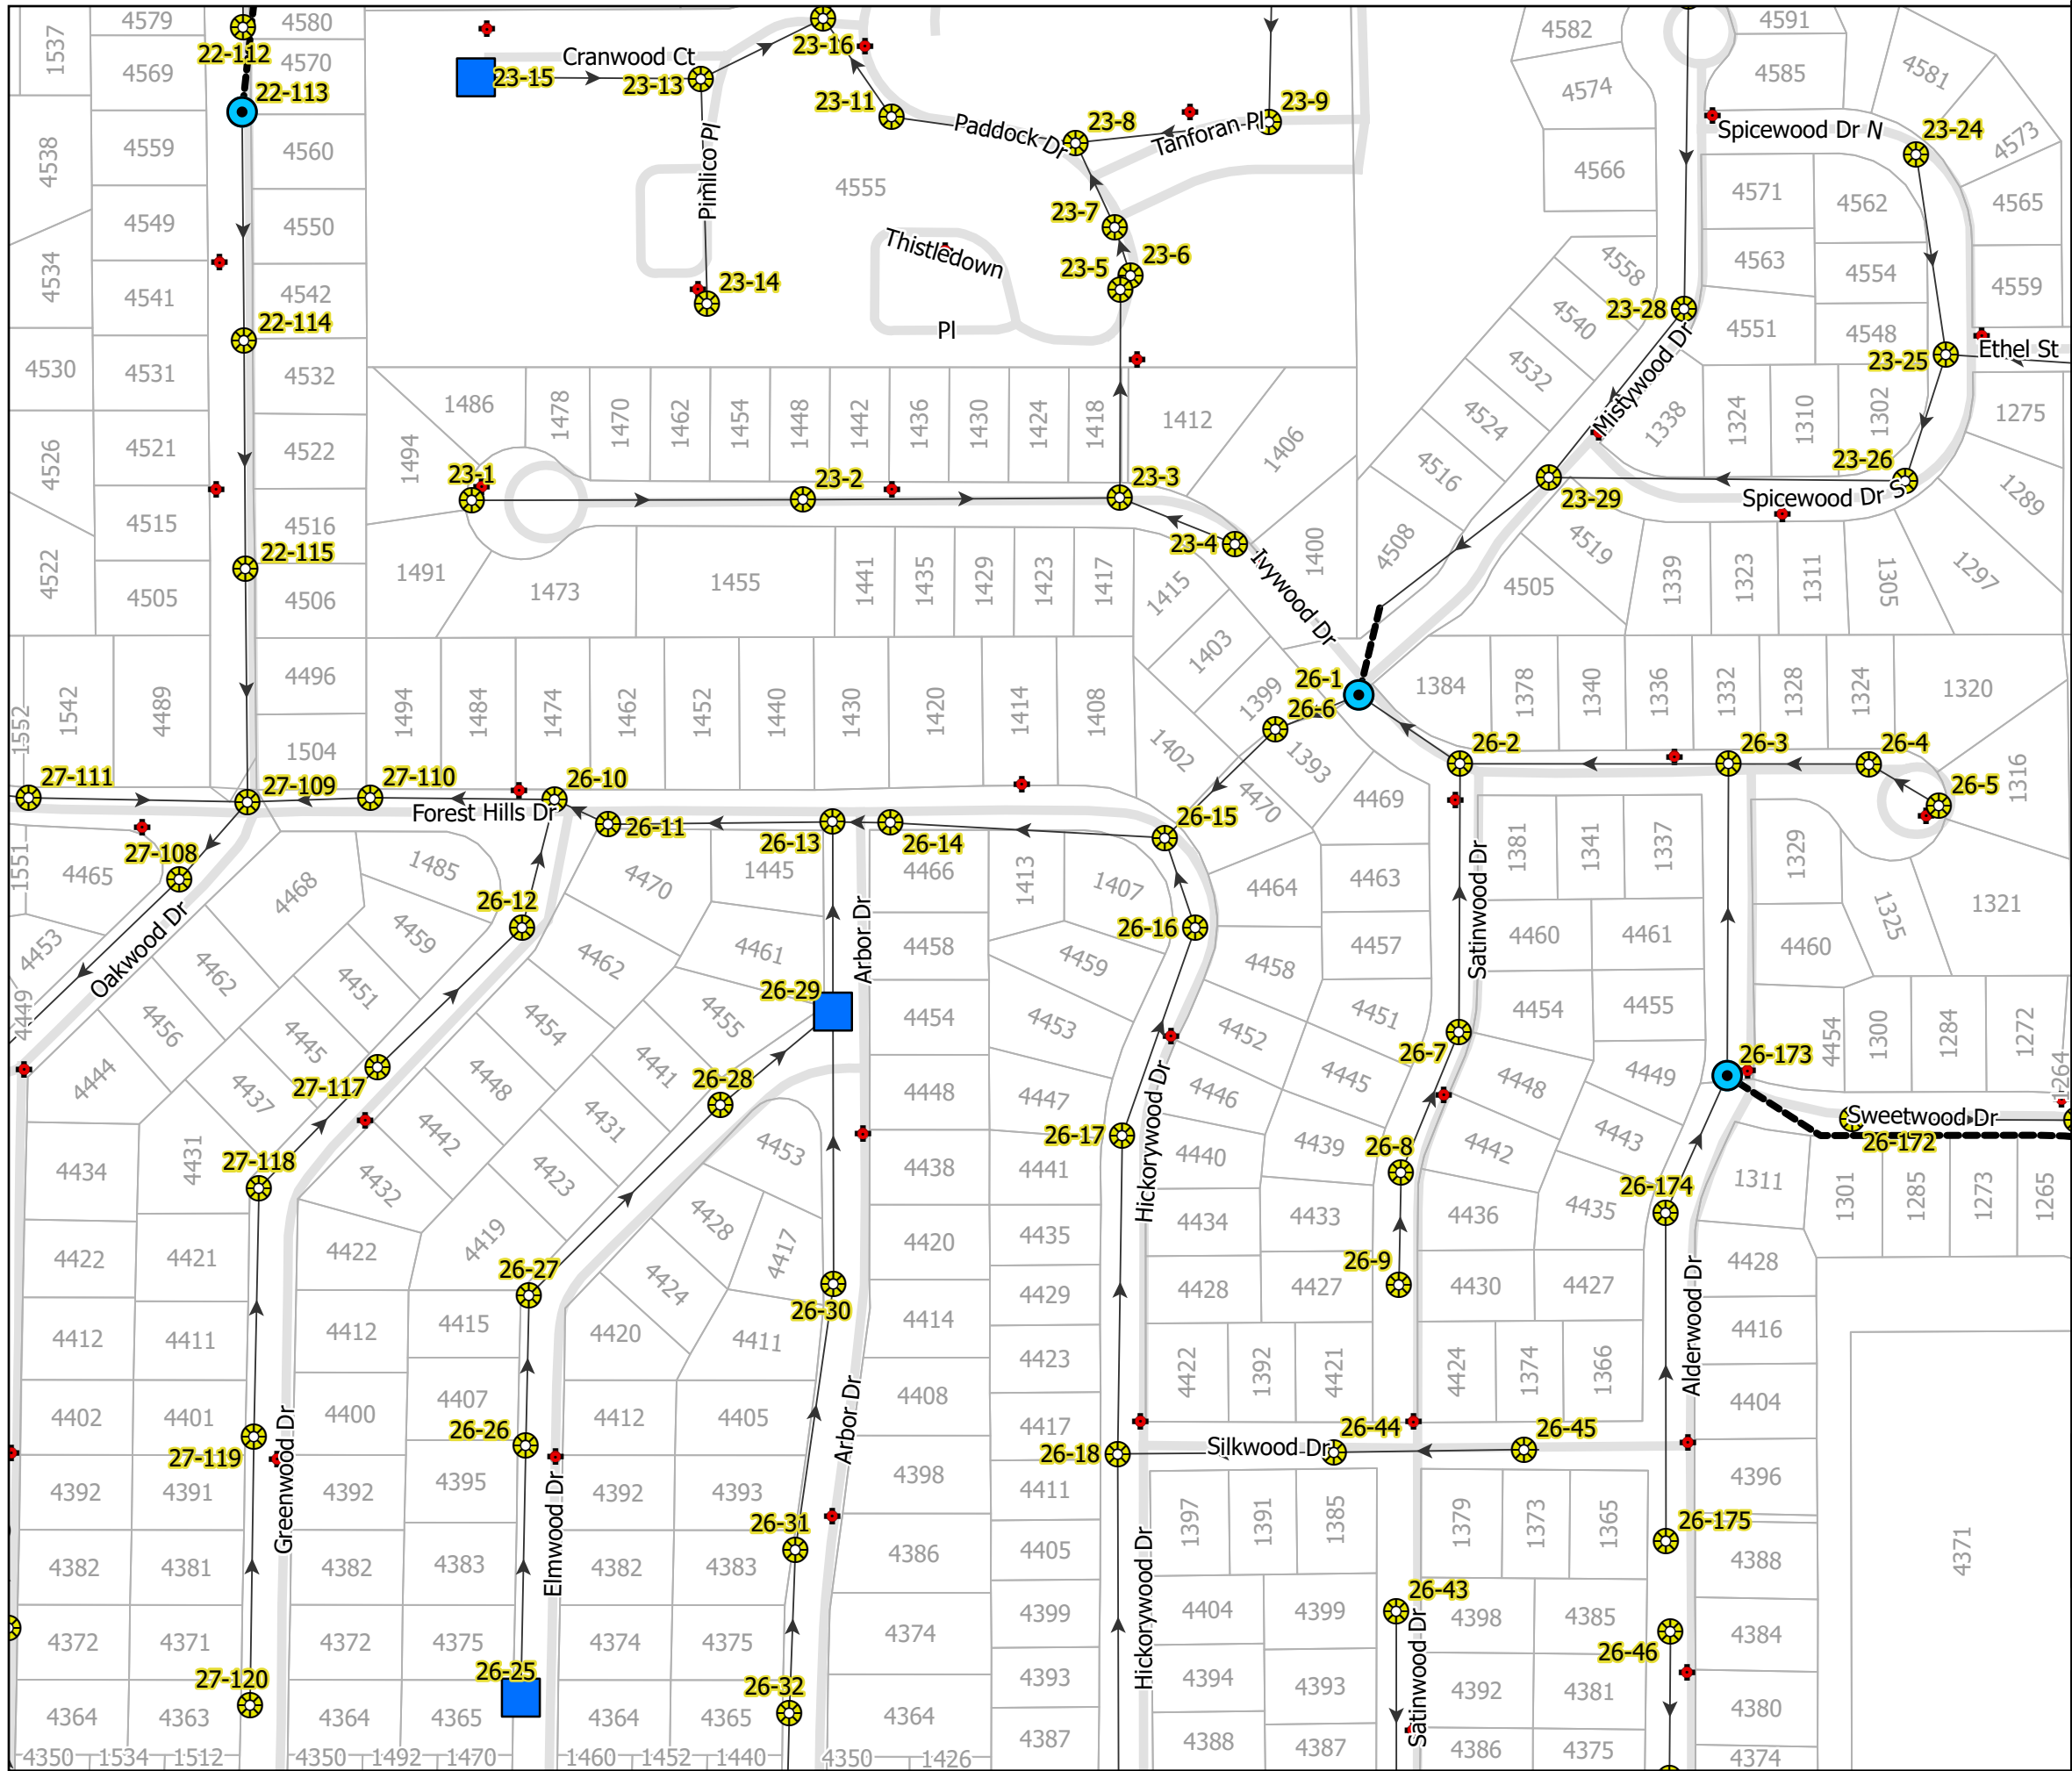


- Rehab Quantities:**
- Manhole, Liner, Cementitious 3 EA
 - Manhole, Rebuild Chimney 3 EA

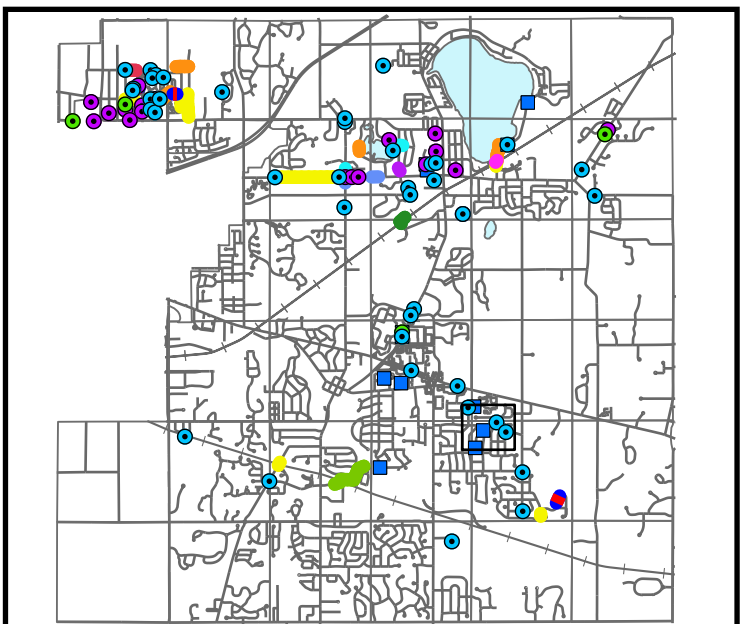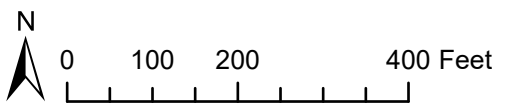


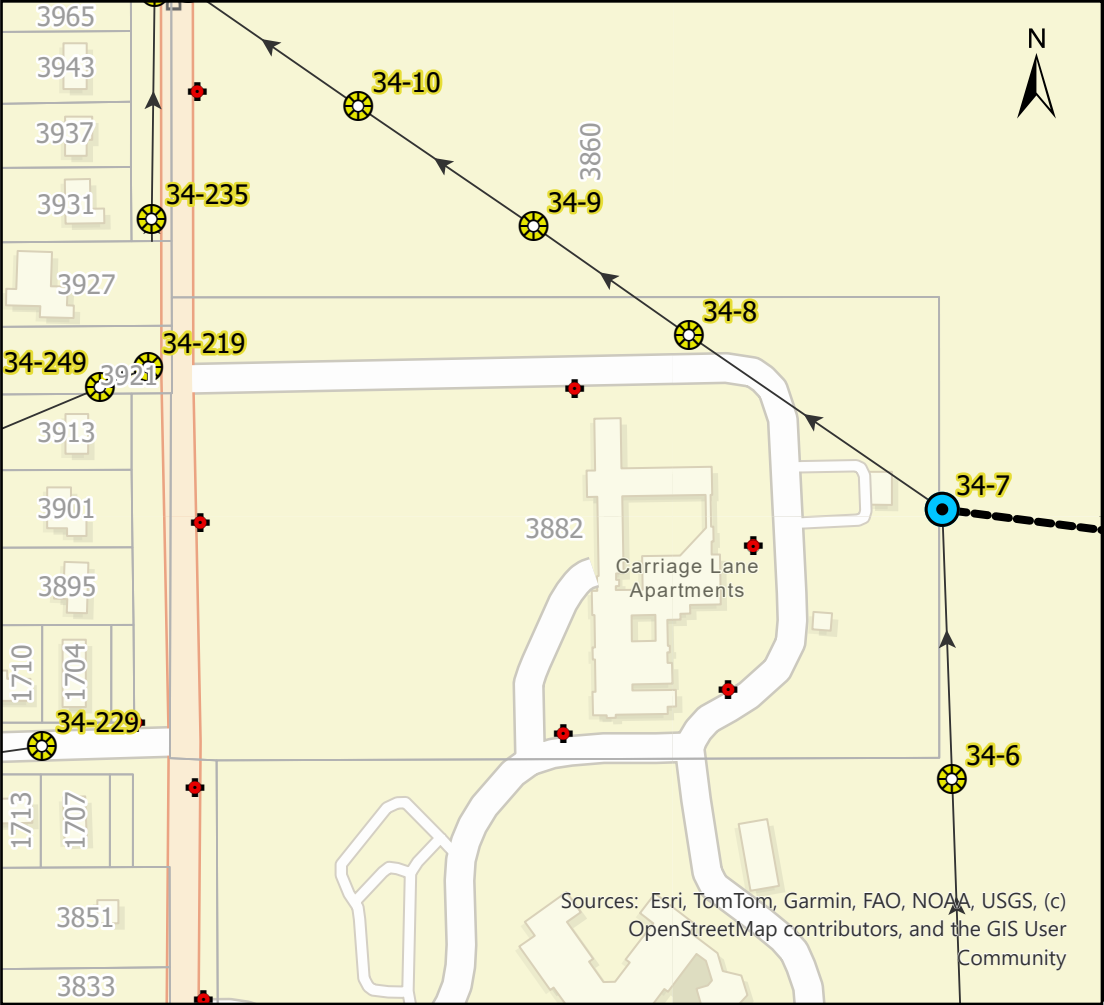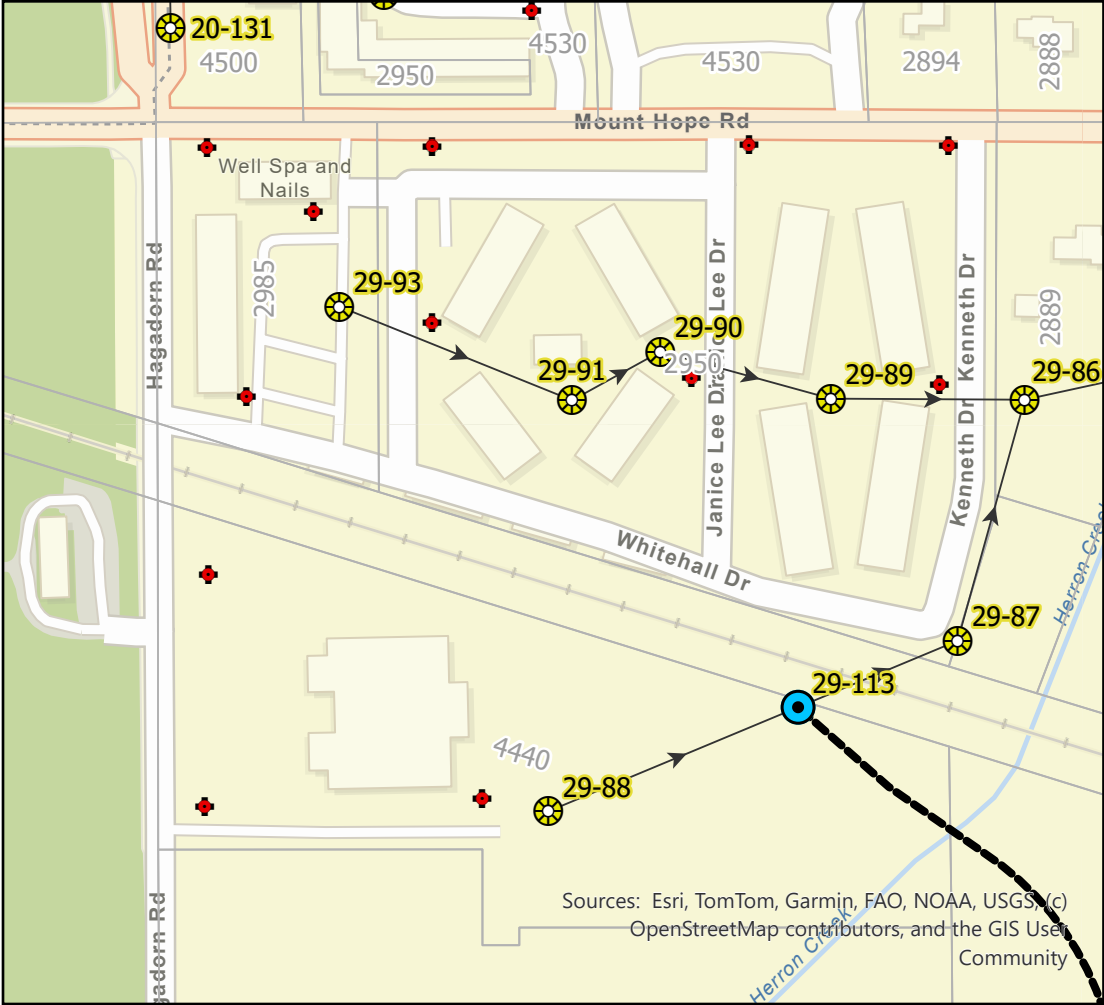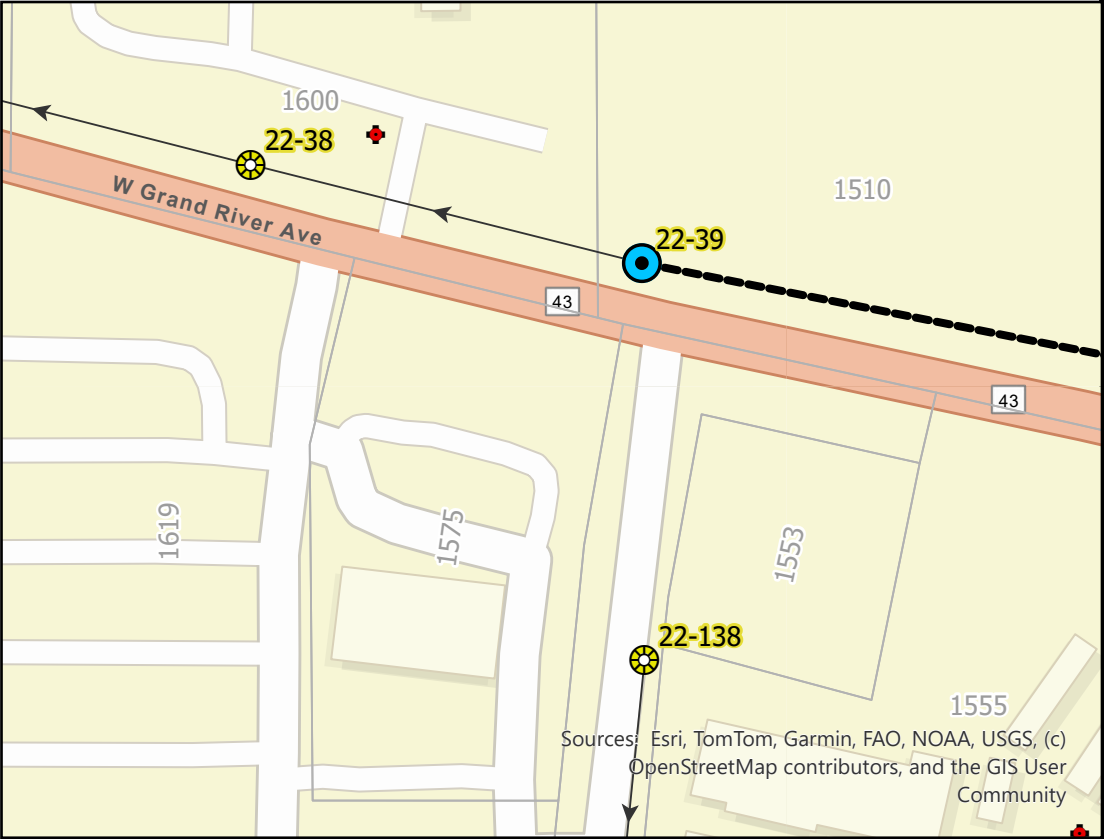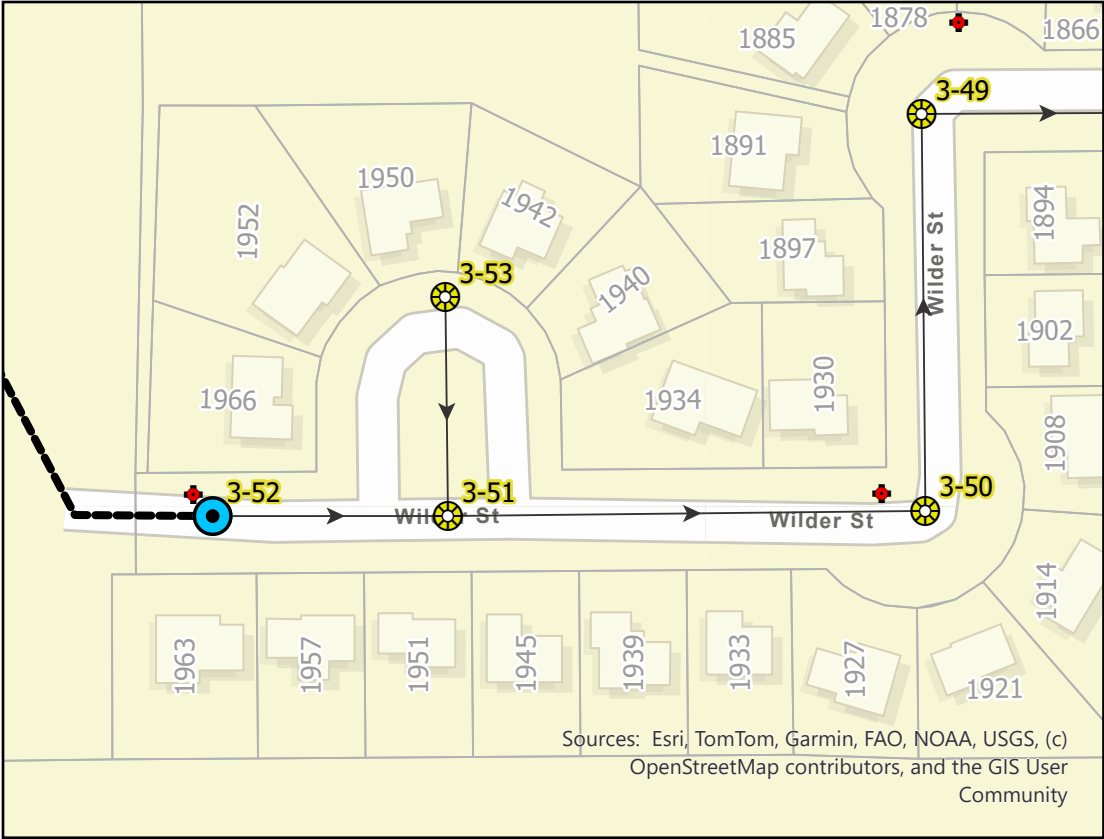

Rehab Quantities:

- Manhole, Liner, Cementitious 4 EA

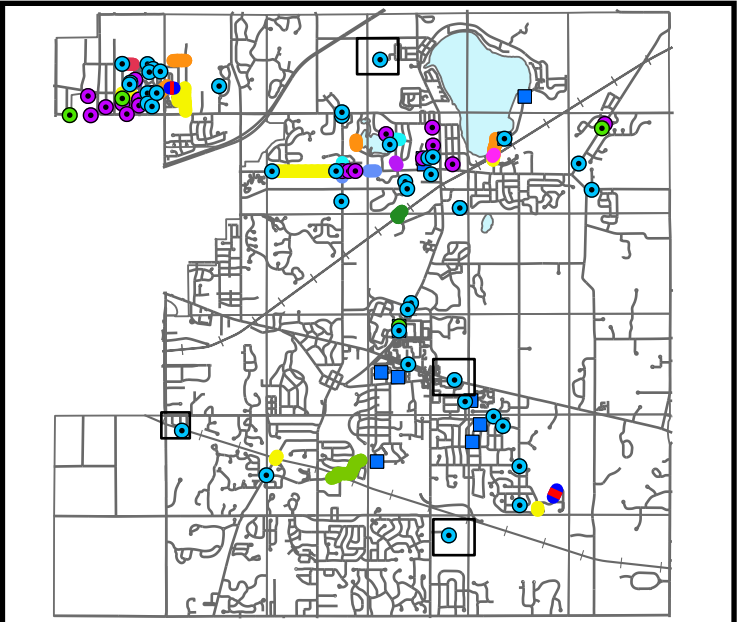


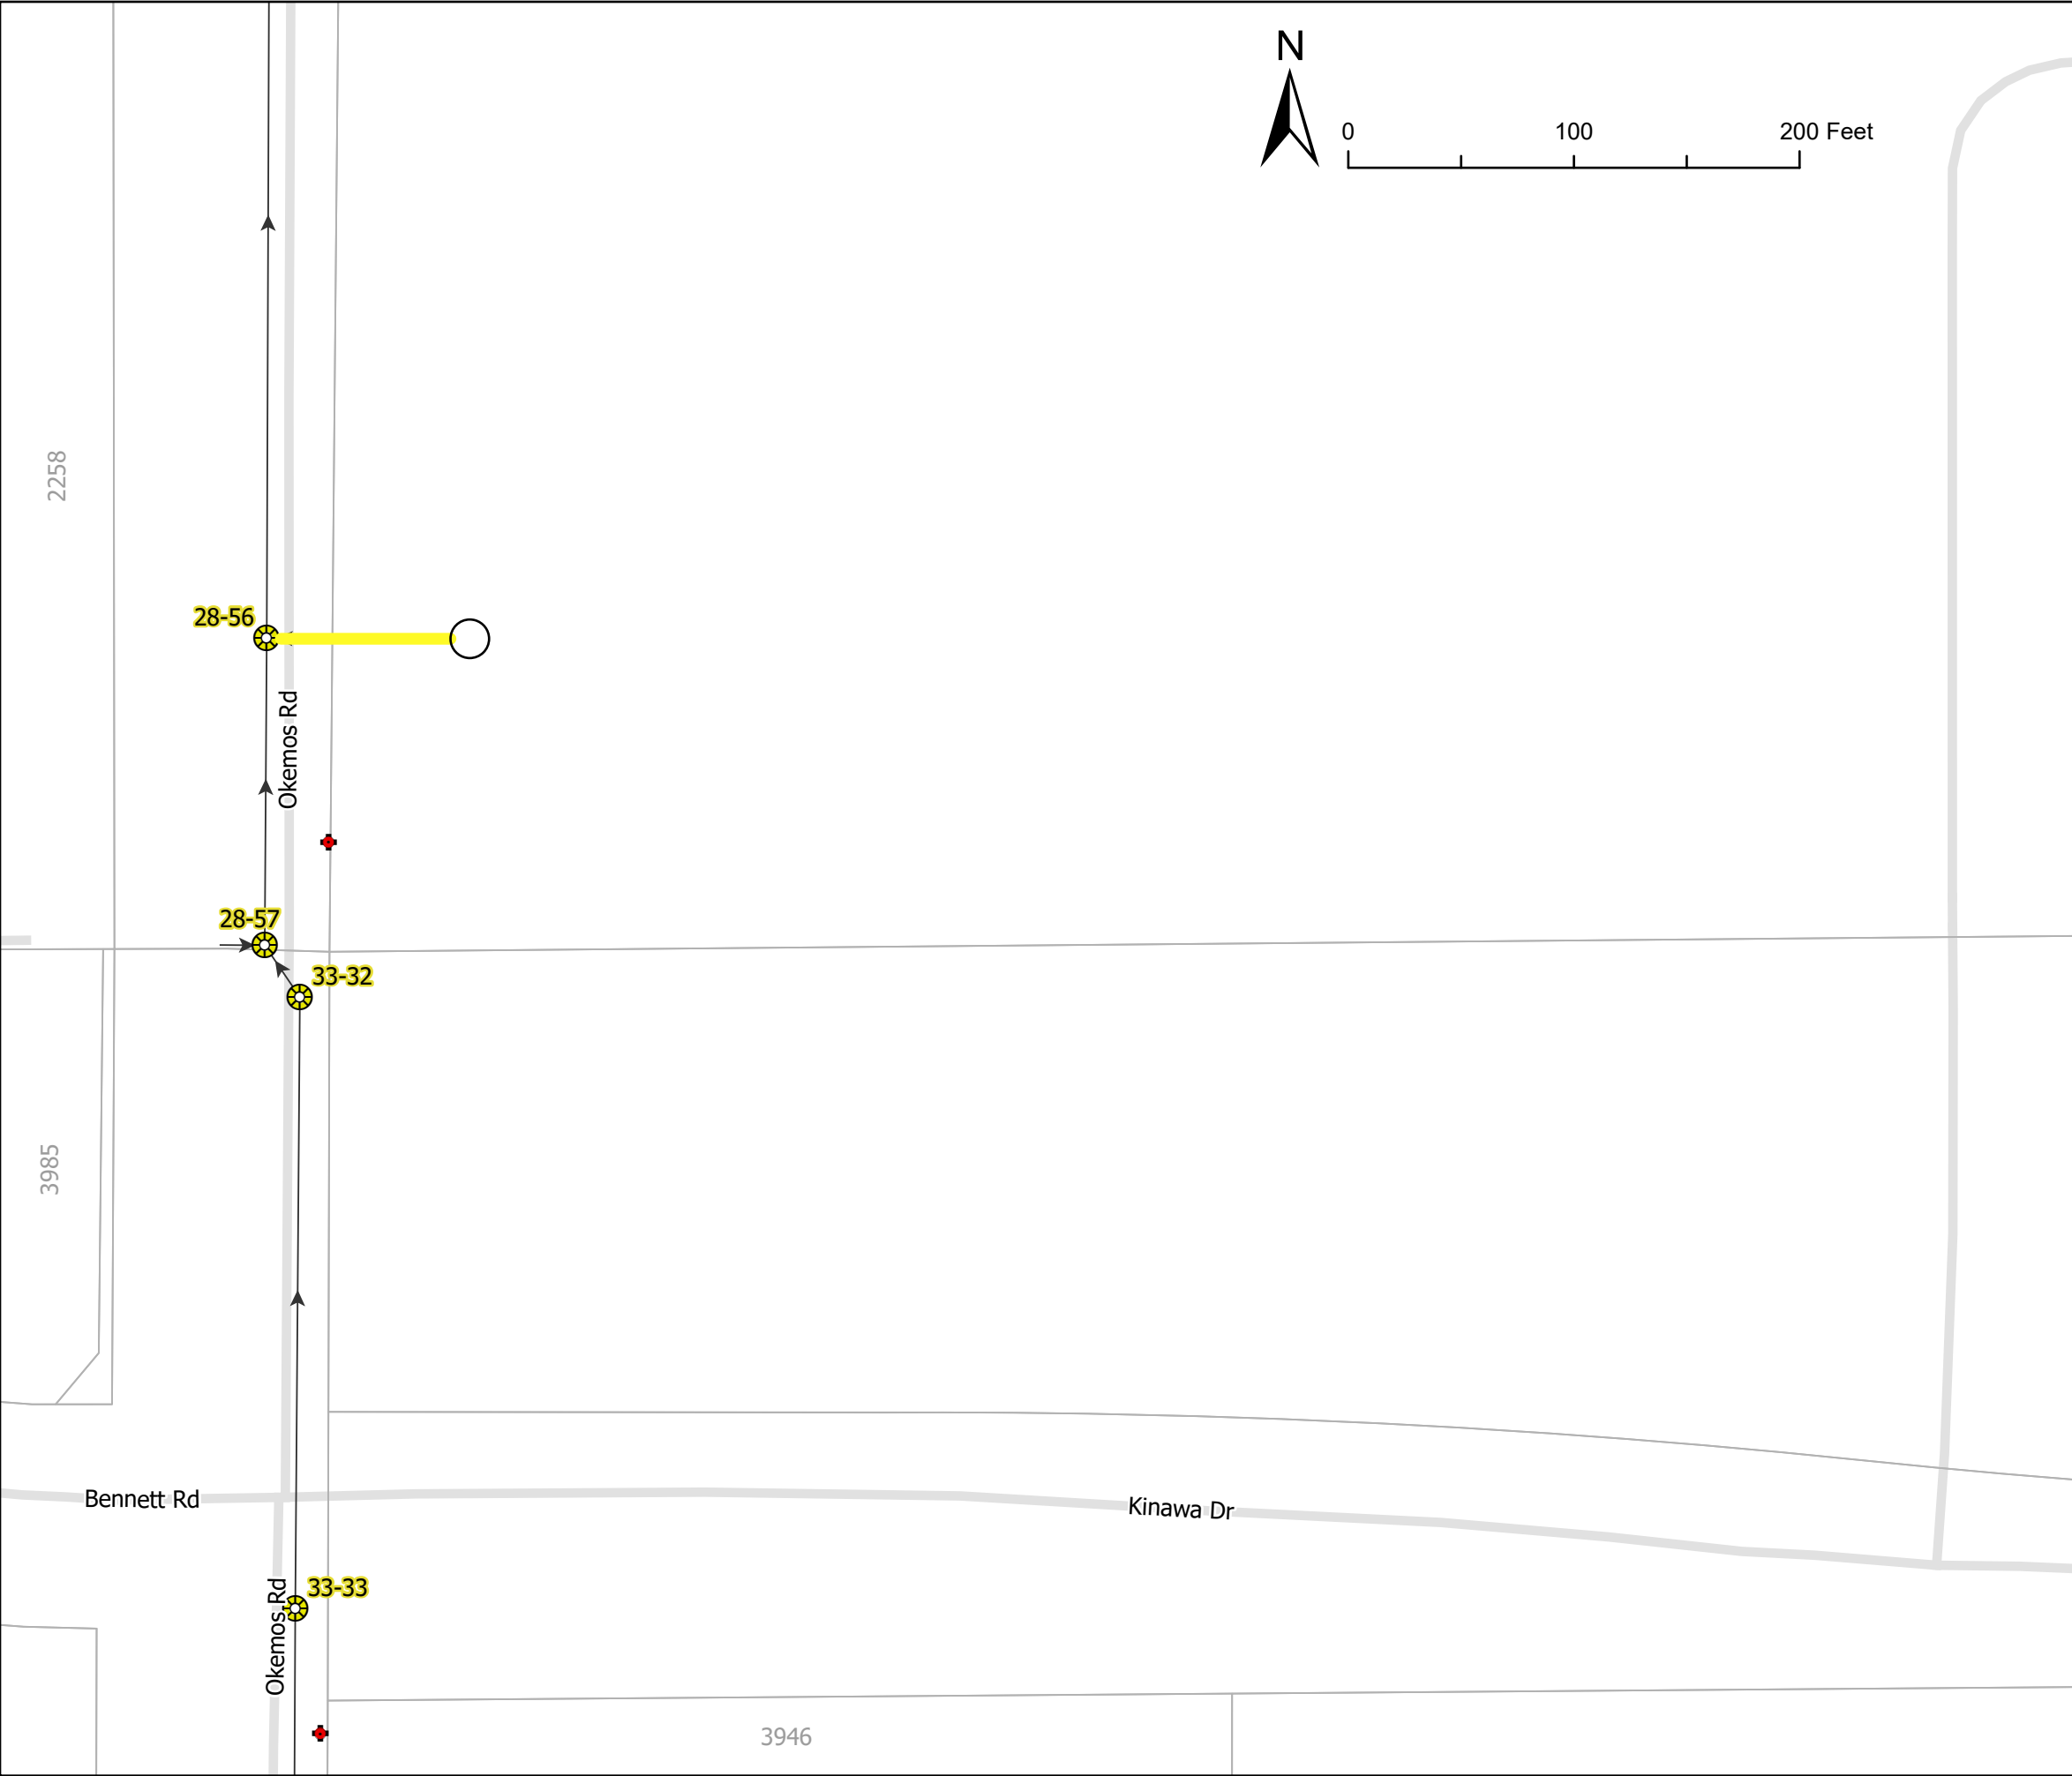

Rehab Quantities:

Sewer, CIPP, 8"	75 LF
Sewer, CIPP, 10"	0 LF
Sewer, CIPP, 12"	0 LF
Sewer, CIPP, 18"	0 LF
Sewer, CIPP, 36"	0 LF

75' CIPP Lining to Private Upstream Manhole
located at Chippewa Middle School.

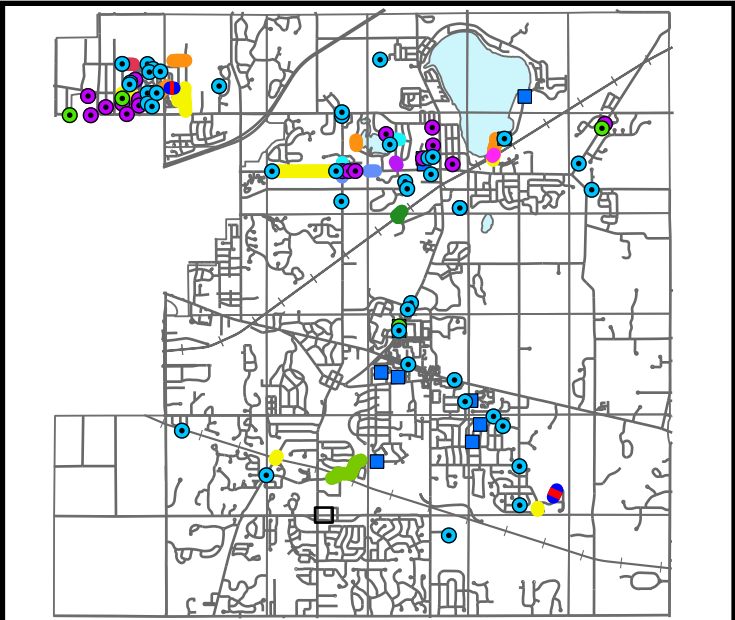

Meridian Charter Township

Ingham County, Michigan

Sanitary Sewer System

7/1/2026 JH Bid Plans

SANITARY SEWER REHABILITATION 2026

Chippewa Middle School

SHEET

20/20